


### Schema de alimentare cu energie electrica-BLOC CURATIV

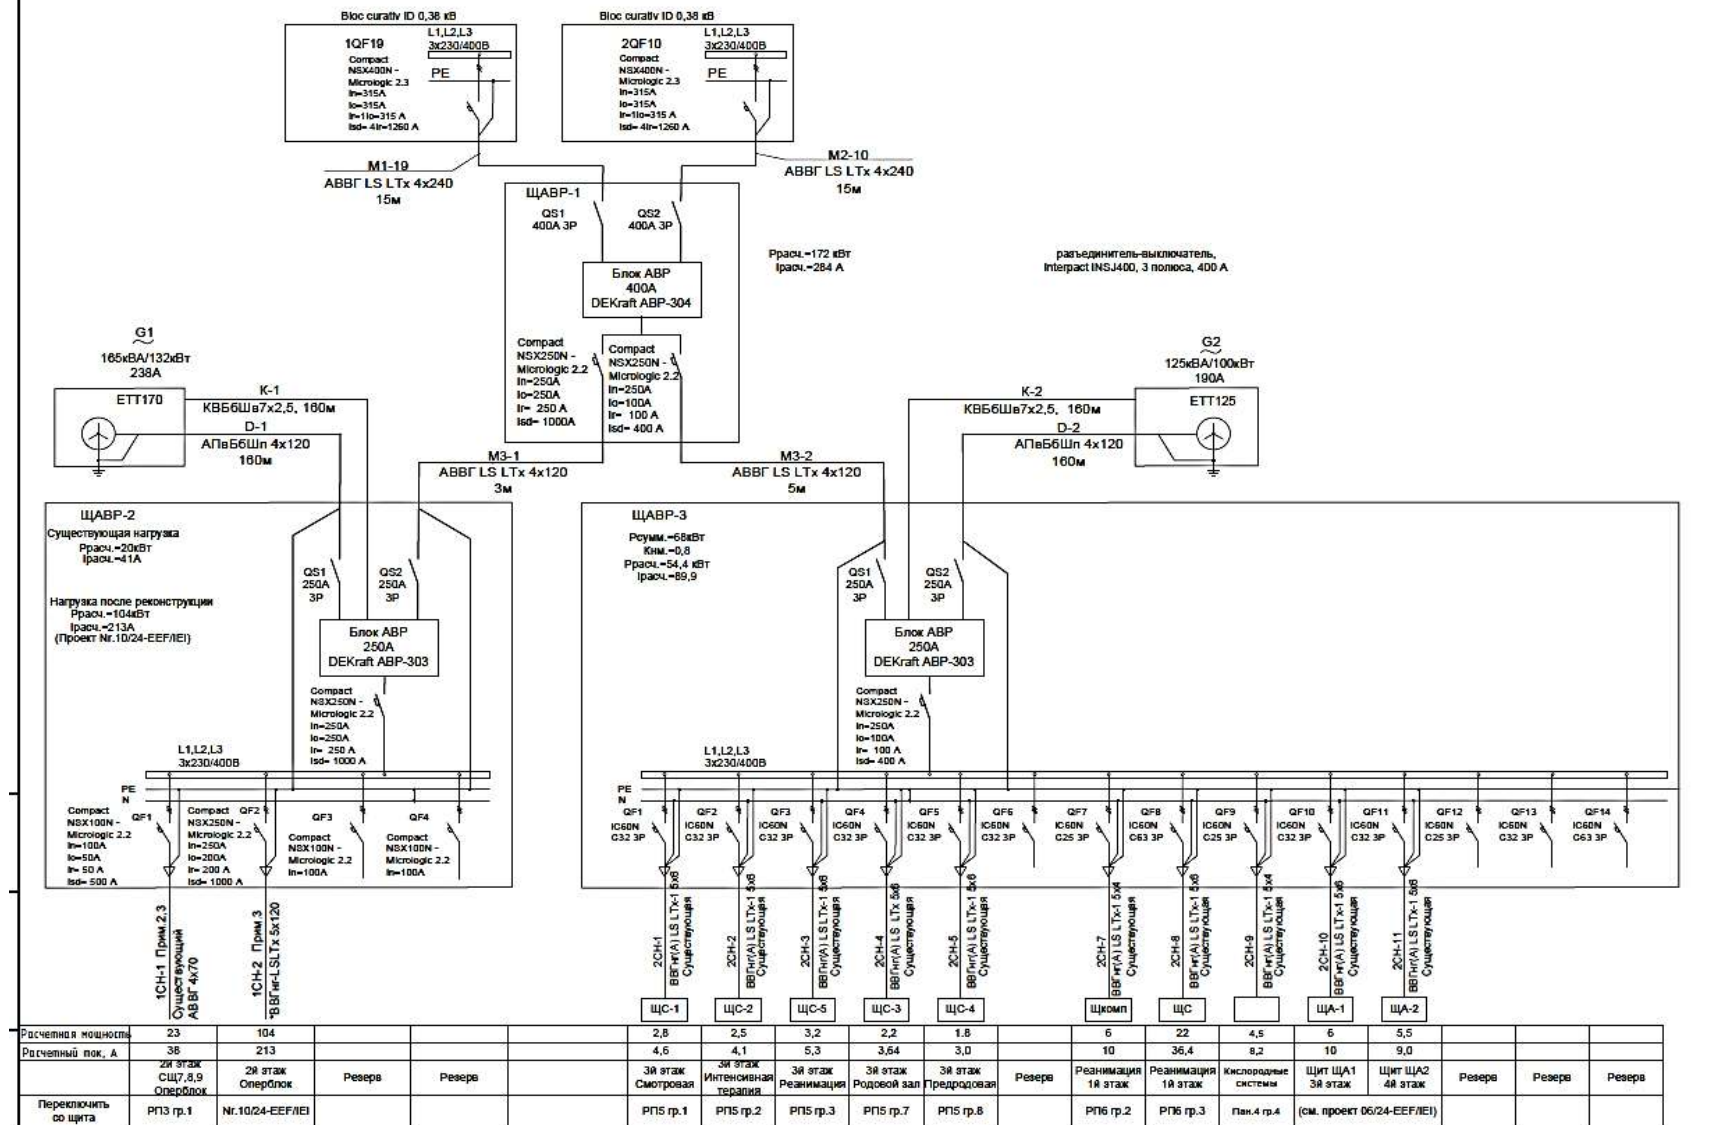

## Schema de alimentare cu energie electrica-PT-99

