
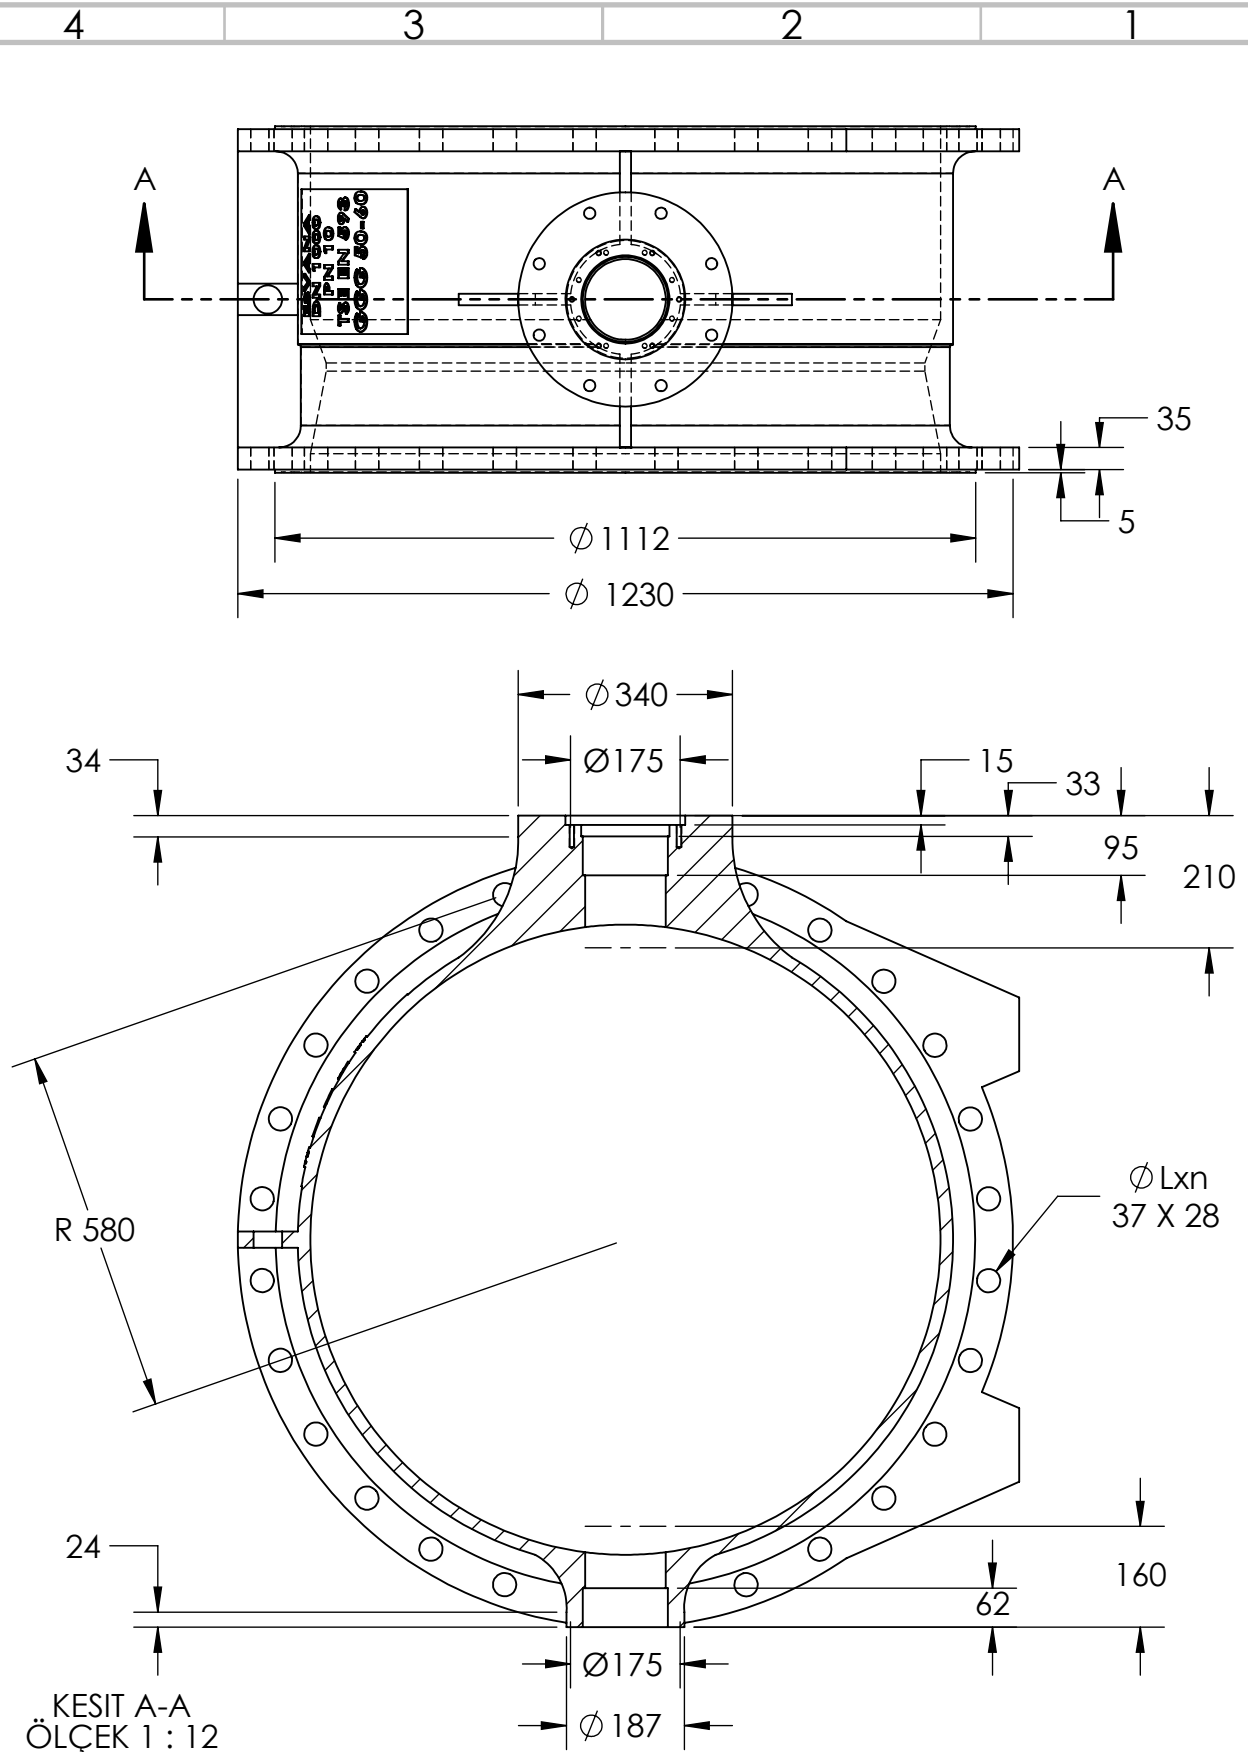

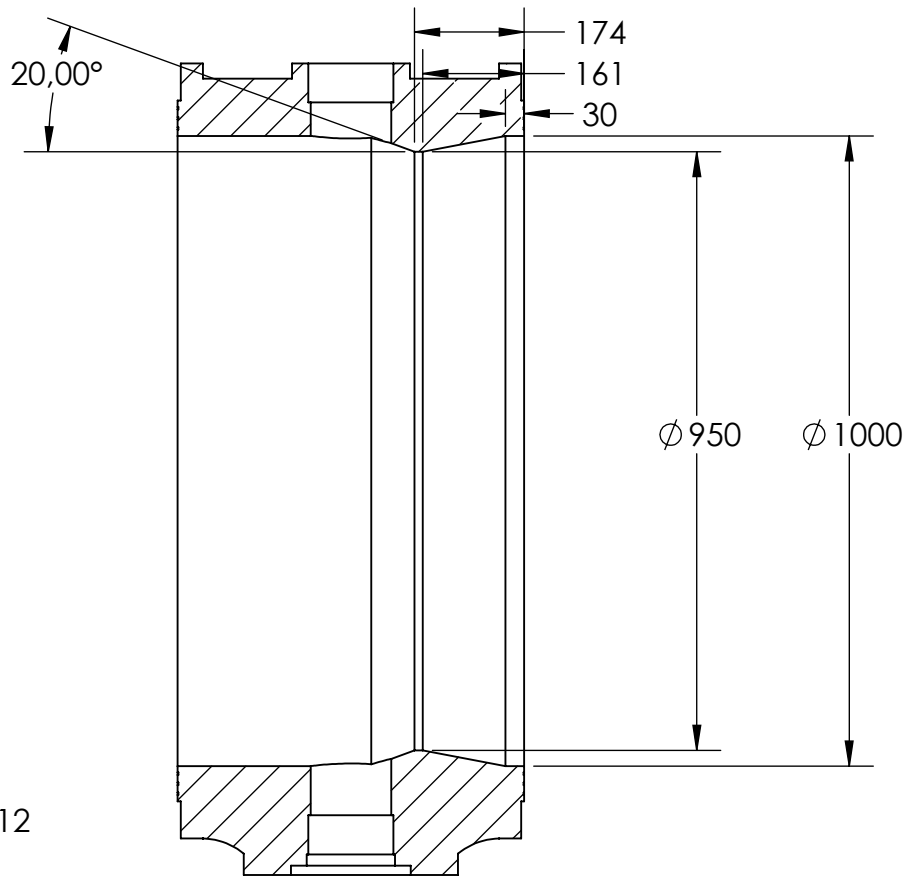
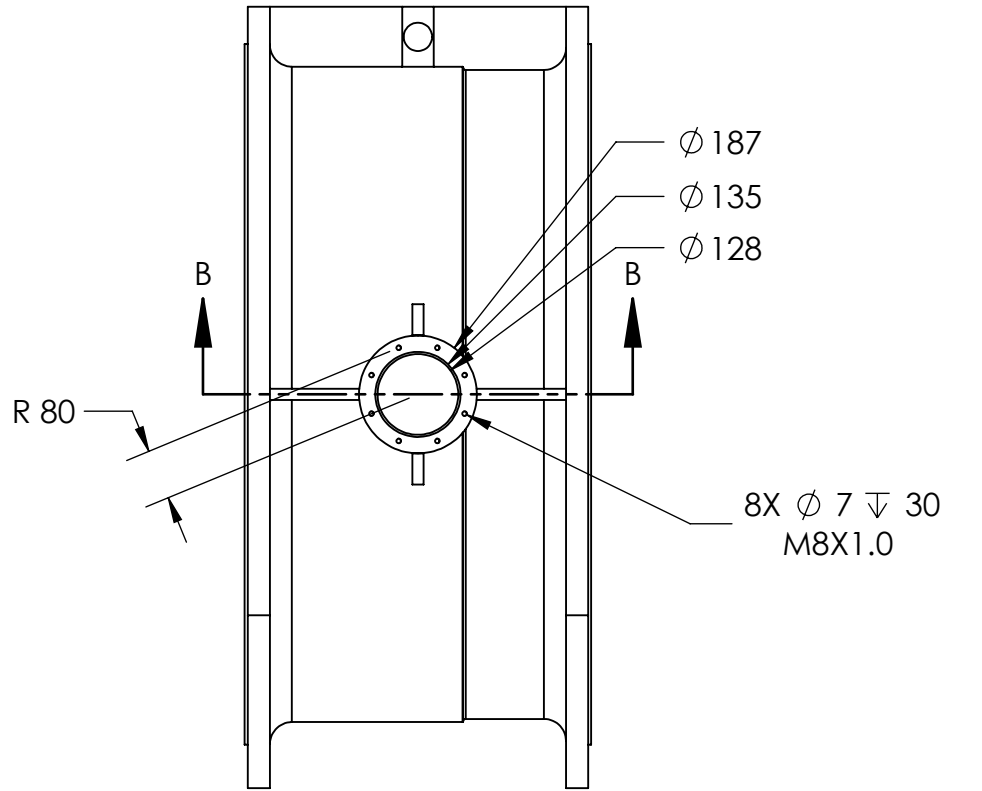


ÇİZEN	YUSUF KIR	ÖLÇEK	AĞIRLIK
ONAYLAYAN	BİLAL ESKİ	1:5	546075.37
TARİH	28.09.2016		
PARÇA ADI	DN1000 PN10 K.V GÖVDE	SAYFA NO	
MALZEME	0.7040 (EN-GJS-400-15)	1	



ÇİZEN	YUSUF KIR	ÖLÇEK	AĞIRLIK
ONAYLAYAN	BİLAL ESKİ	1:5	546075.37
TARİH	28.09.2016		
PARÇA ADI	DN1000 PN10 K.V GÖVDE		SAYFA NO
MALZEME	0.7040 (EN-GJS-400-15)		2



KESIT B-B
ÖLÇEK 1 : 12

ÇİZEN	YUSUF KIR	ÖLÇEK	AĞIRLIK
ONAYLAYAN	BİLAL ESKİ	1:5	546075.37
TARİH	28.09.2016	 ESVANA Vana Metal İnşaat Otomotiv San. ve Tic. Ltd. Şti.	
PARÇA ADI	DN1000 PN10 K.V GÖVDE		SAYFA NO
MALZEME	0.7040 (EN-GJS-400-15)		3