


PLAN - SCHEMA

terenul aferent asfaltat al Gimnaziului Sarata Veche

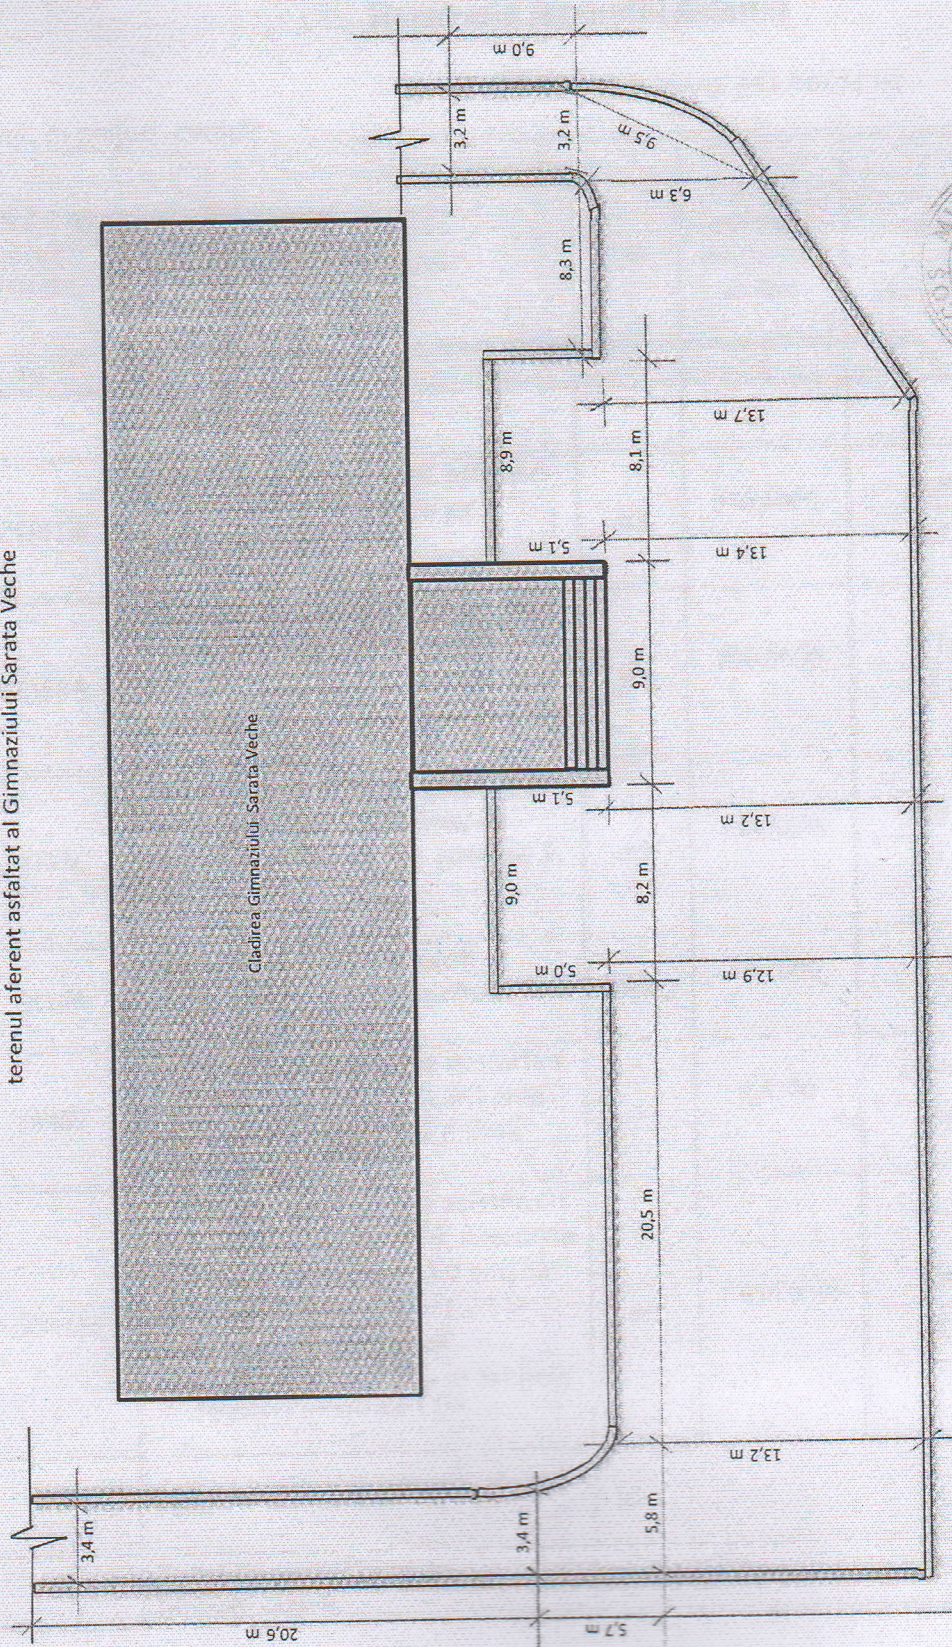

- Suprafata preconizata spre asfaltare

$$S_{tot} = 4050 m^2$$

Elaborator de devize

