
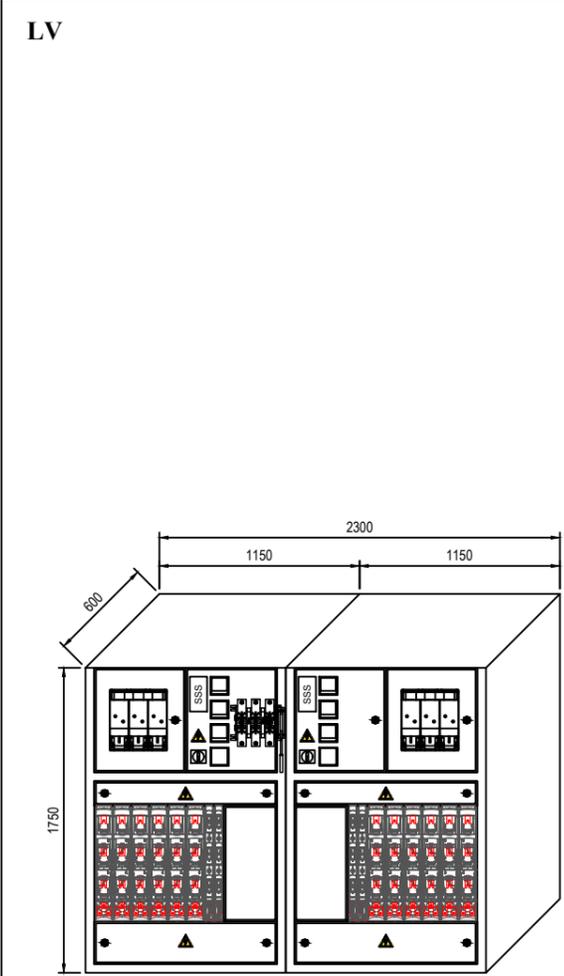





Final specification to be agreed

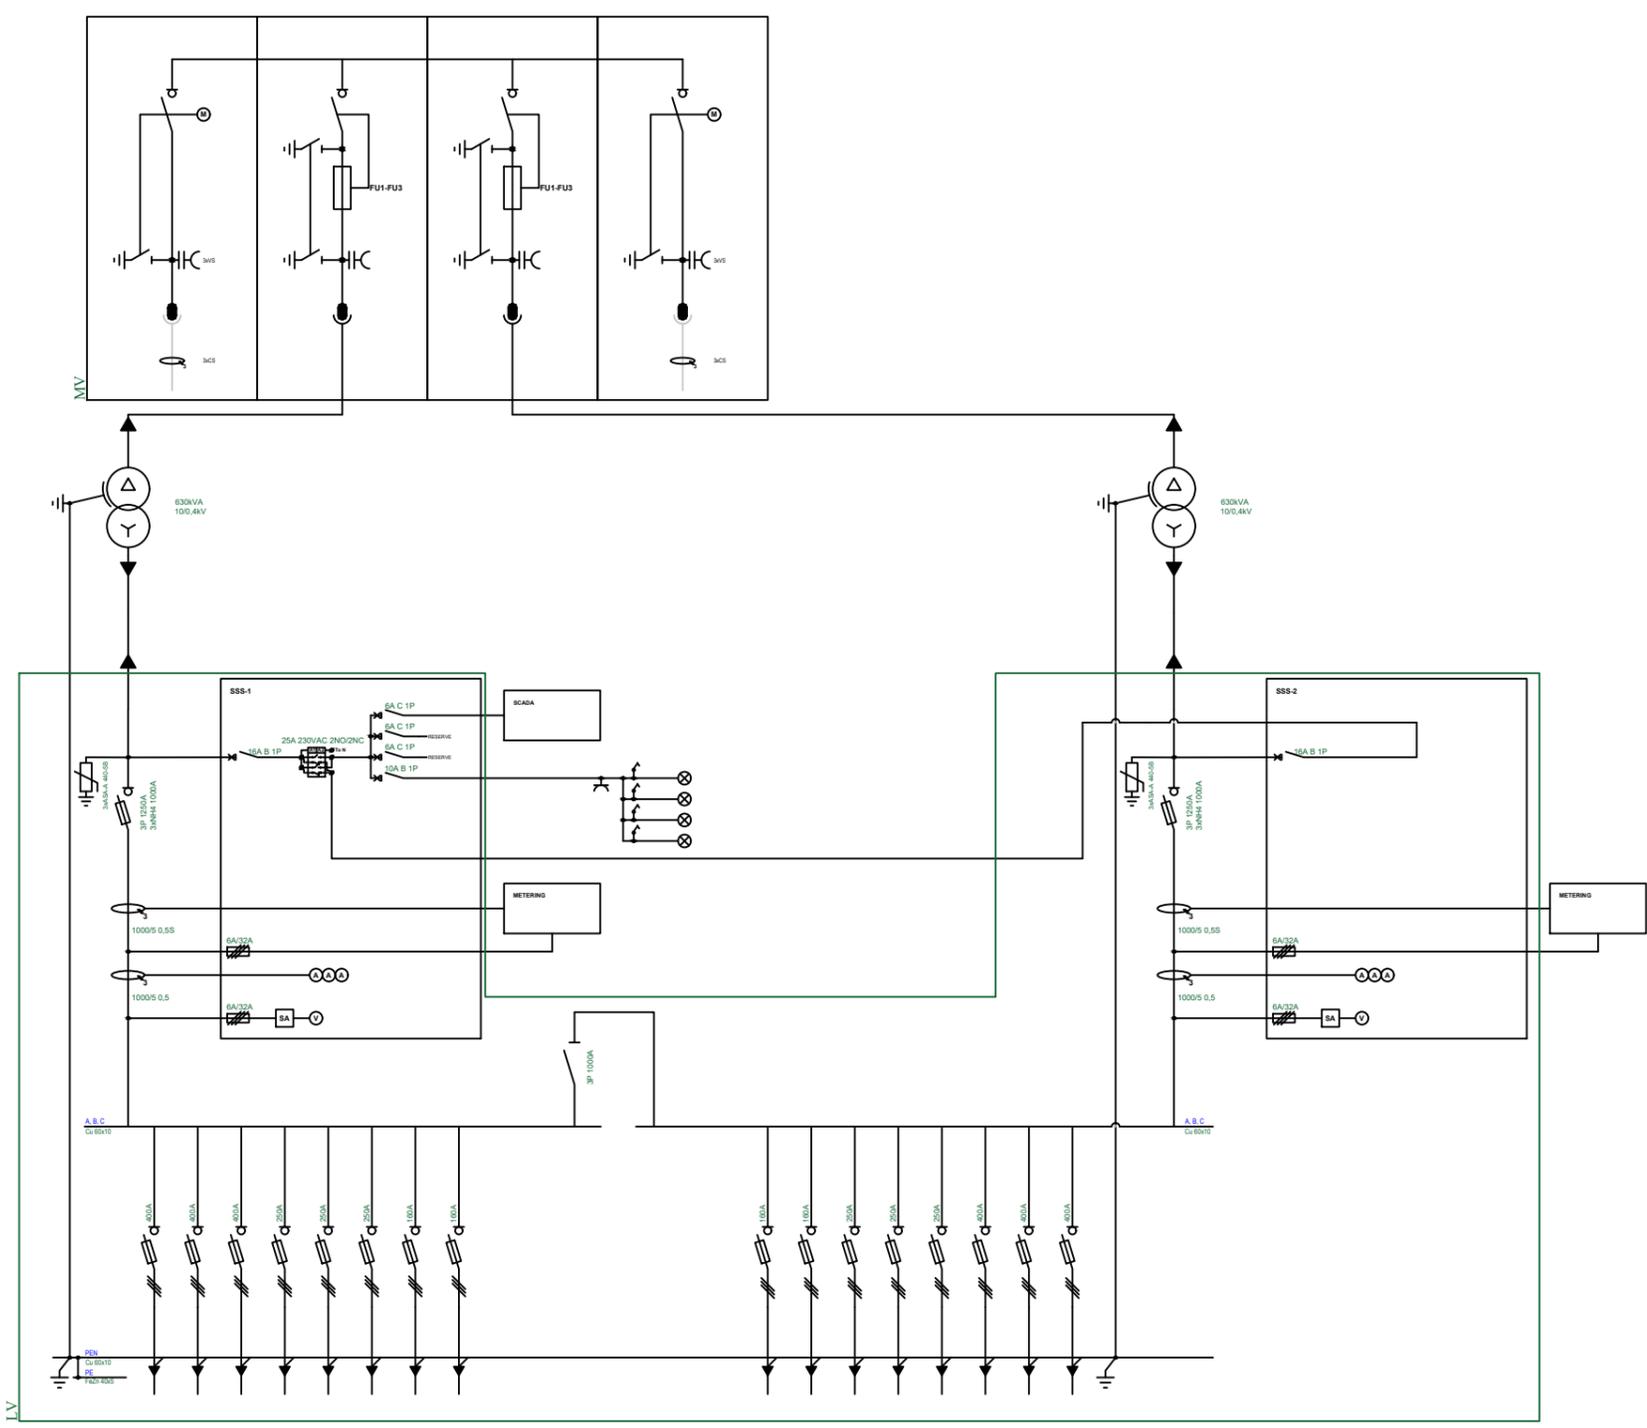

NOTE:
The diagram shows an approximate layout of the switchboard.
Other device arrangements are permitted.

	Contract No 16719	Executed Melynyk Oleksandr	Date	I checked	Date
	Document type		Document status		
Object			Name		
PT60C6					
M Format	1:1 A3	Date of dispatch		Letter 1/2	

BUILDING PARAMETERS	
BUILDING TYPE	Standart
BUILDING LENGTH/ WITH ROOF	7300mm / 7420mm
BUILDING WIDTH/ WITH ROOF	3300mm/ 3420mm
BUILDING HEIGHT OF WITH ROOF	2910mm
FOUNDATION HEIGHT	950mm
TOTAL HEIGHT	3860mm
DOOR COLOR/ GRIDDINGS/ROOF	RAL 8016 
BUILDING COLOR	RAL 1015 
COLOR INSIDE	RAL 9016 
SINGLE WALL INSERT MV	9
SINGLE WALL INSERT LV	24
EARTHING BUSHINGS	4xAPP-55/120 +APW1-55/60/B

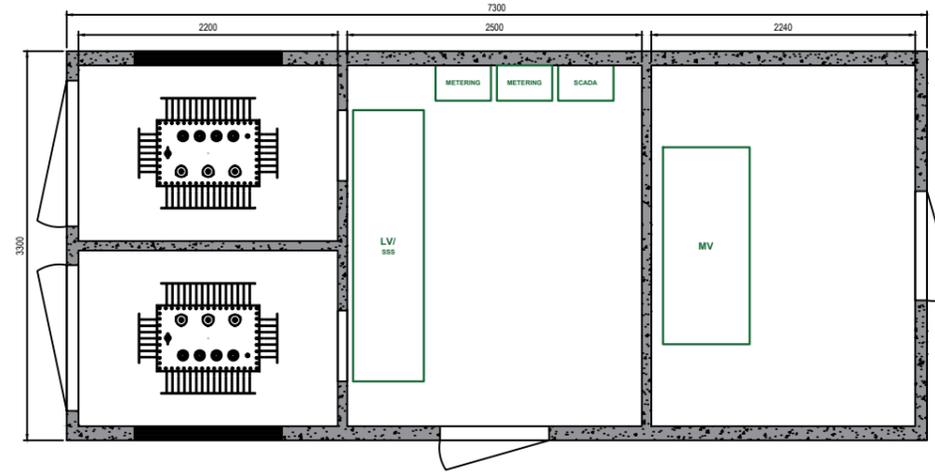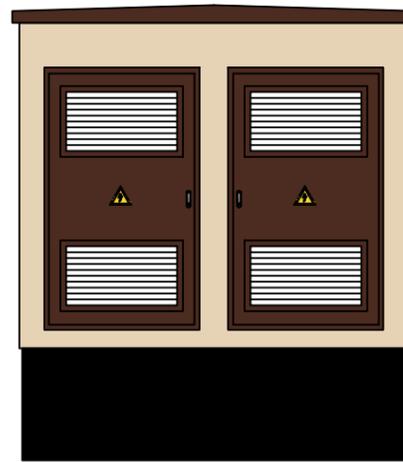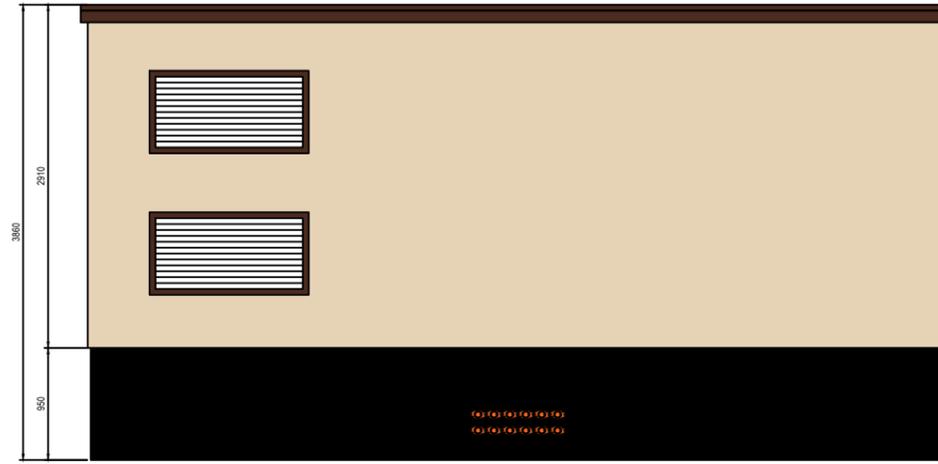

Contract No 16719		Executed Melnik Oleksandr		Date		I checked		Date			
				Document type				Document status			
				Object PT60C6				Name			
M Format		1:1 A3		Date of dispatch				Letter 2/2			