


UL HOTAR TOPOGRAFIC
APROX. 11Ha

- HOTAR TOPOGRAFIC
- HOTAR TEREN
- AMPLASARE OPTIUNE DE DESIGN
- CLADIRI PASTRATE
- CLADIRI ADIACENTE

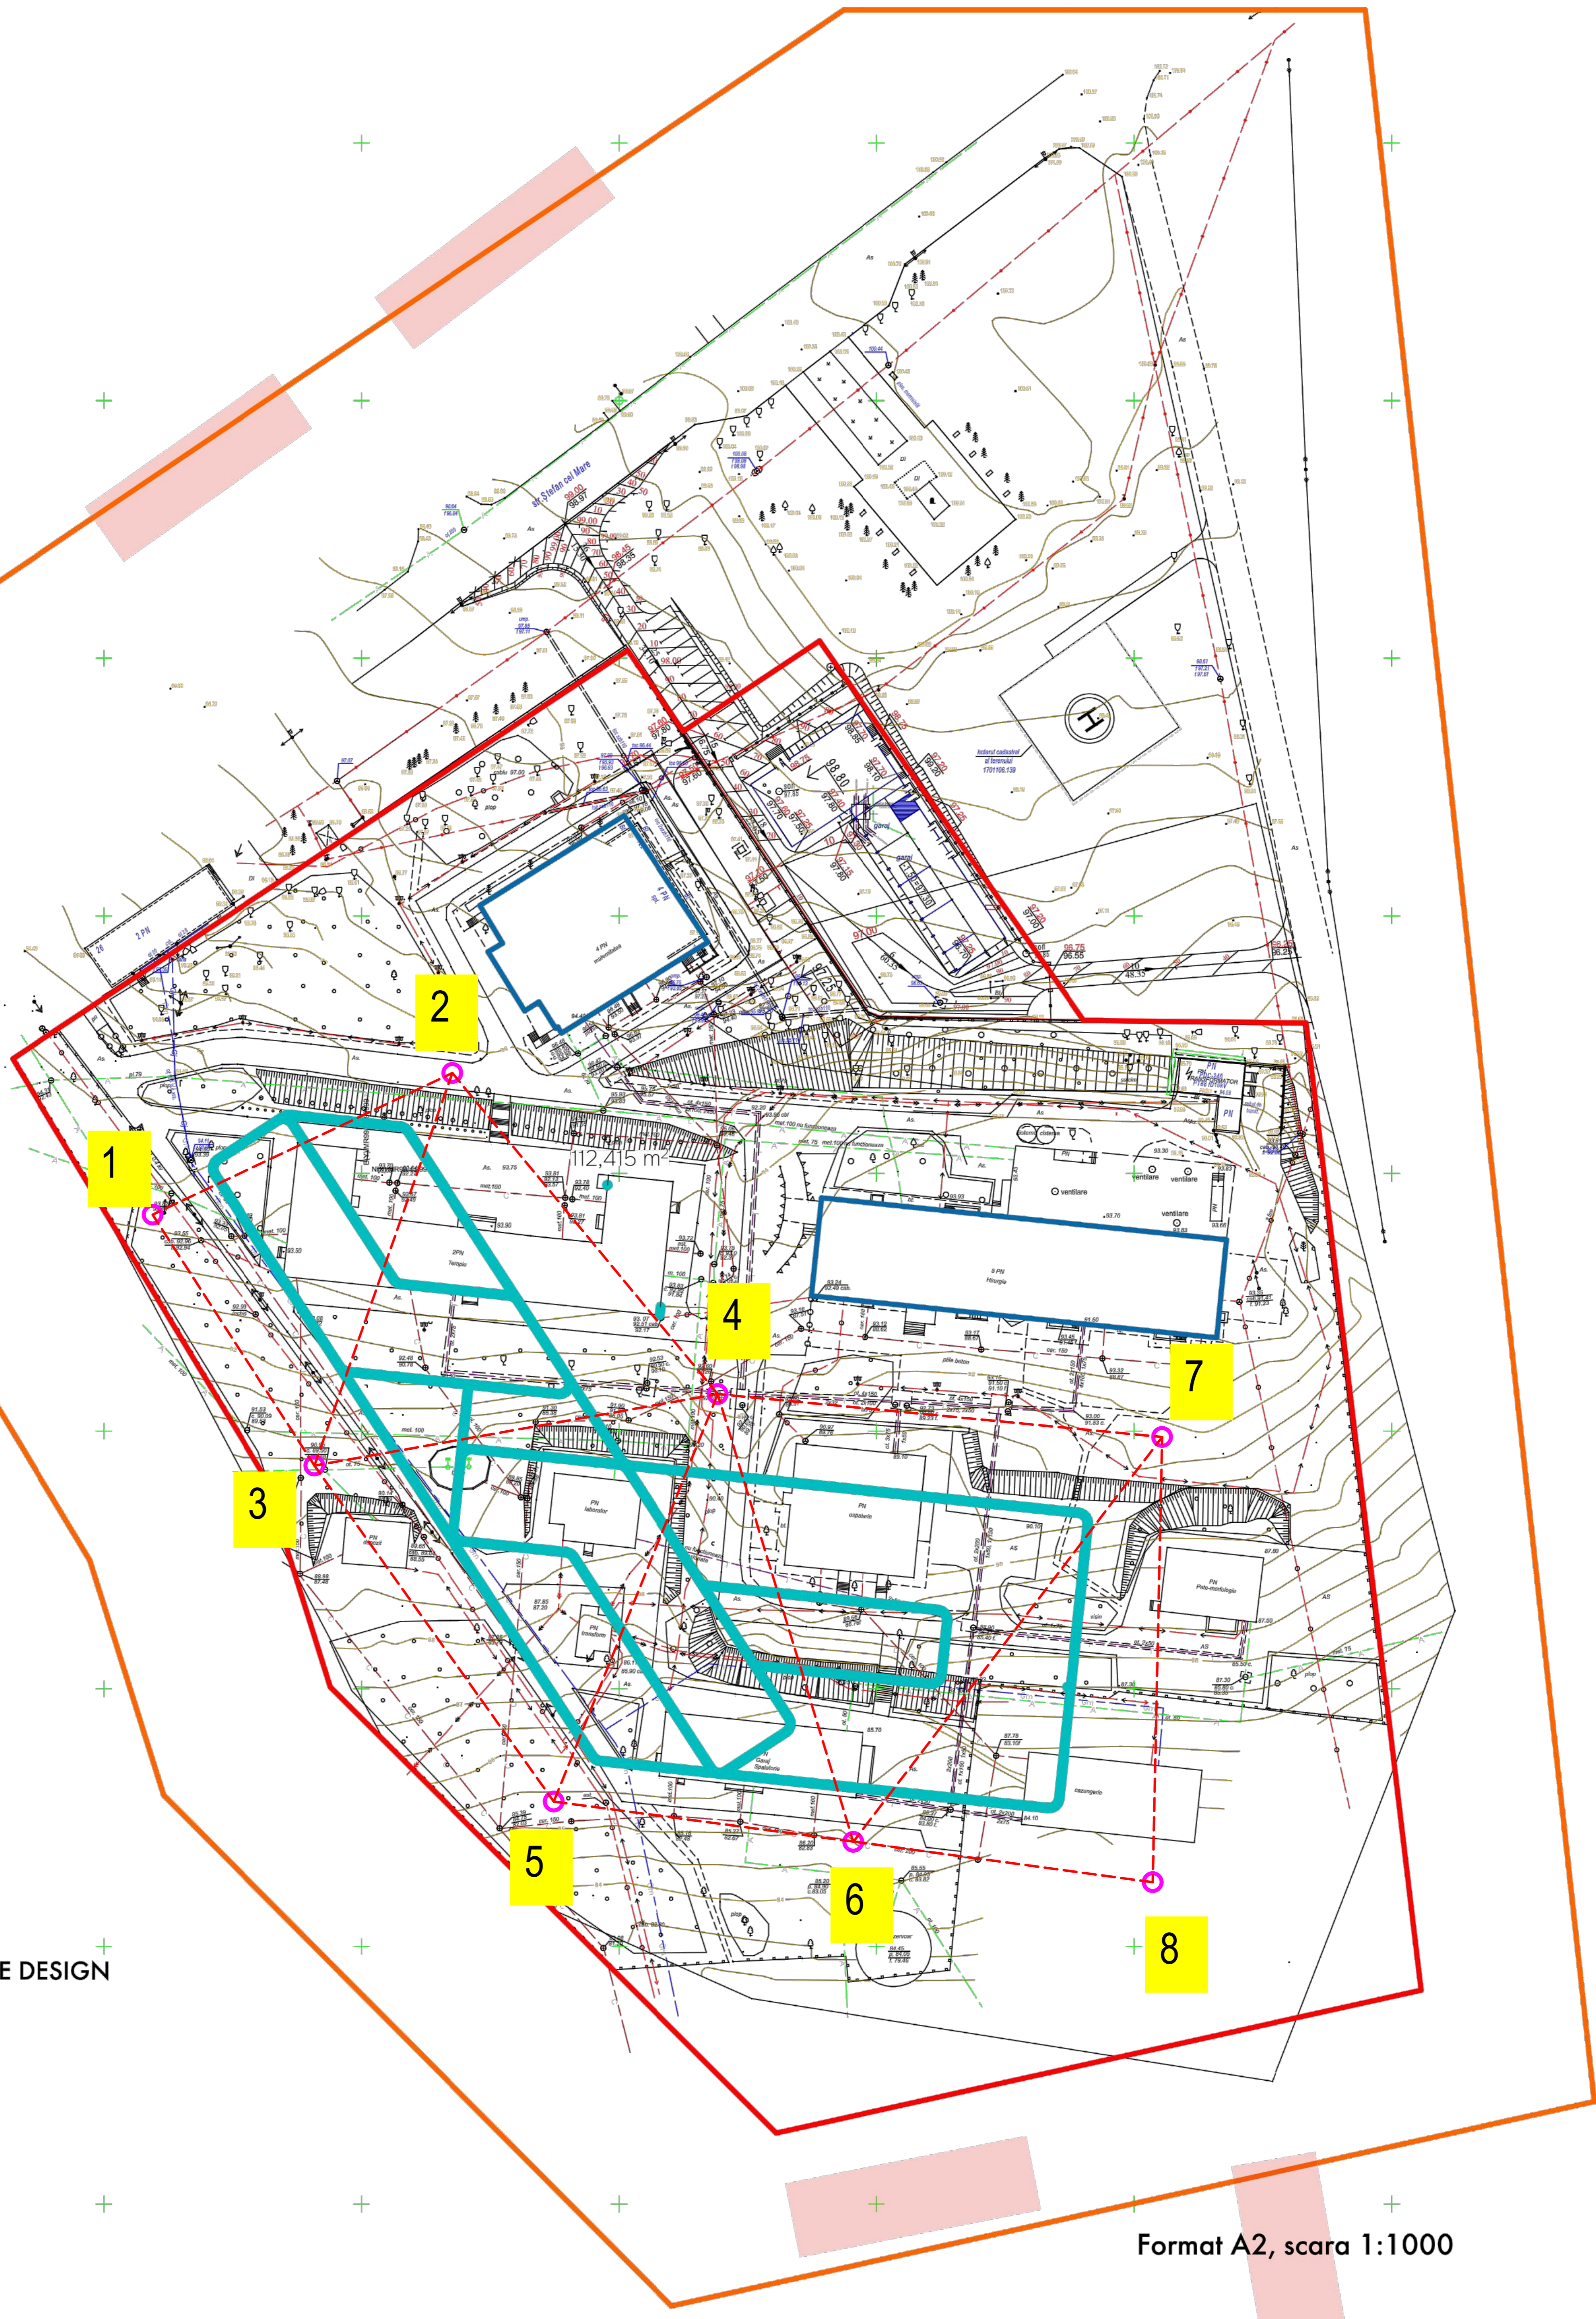

Format A2, scara 1:1000