


Balti , str.Stefan cel Mare (de la Casa ofiterilor pina la str.N.Testemitanu)

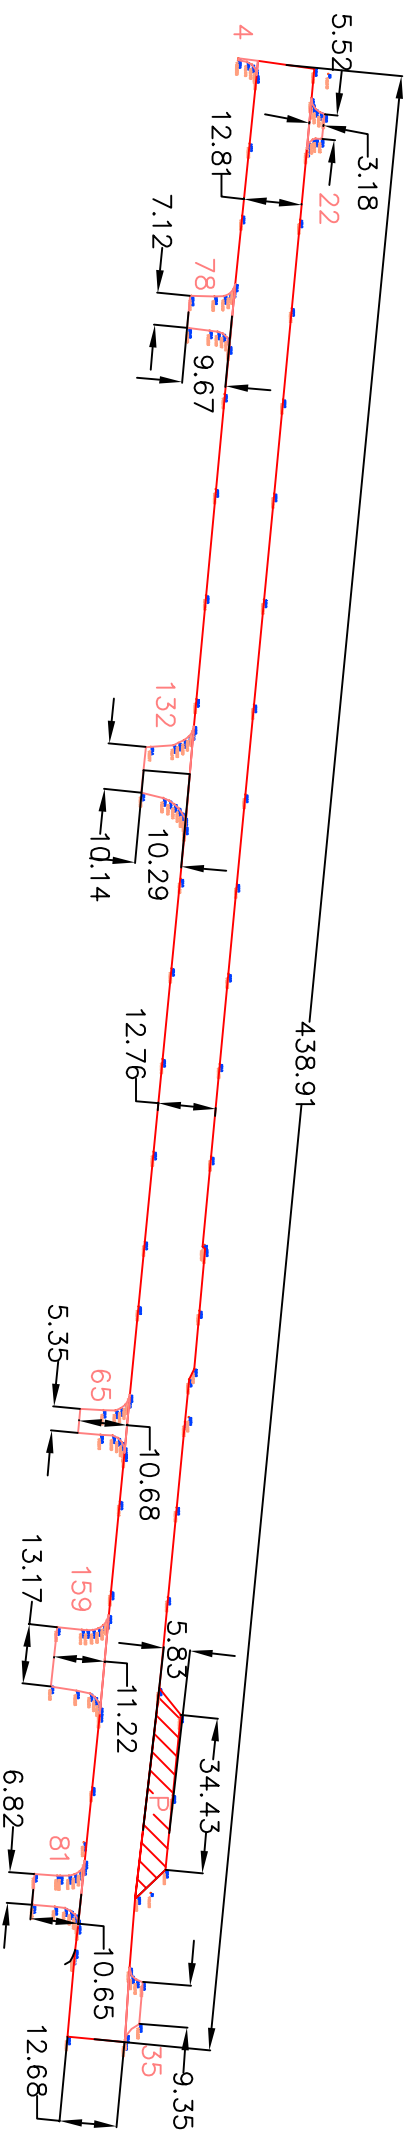

Partea carosabila –5582 m²
Accese laterale –576 m²
Parcarea –231 m²