


Plan amenajare curte liceu - demontari Sc. 1:250

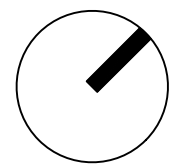


Proprietate

Teren de fotbal (existent)

Servitute

Proprietate

Nr. Inv. Orig.	Semn. data	In. Schimb. nr.

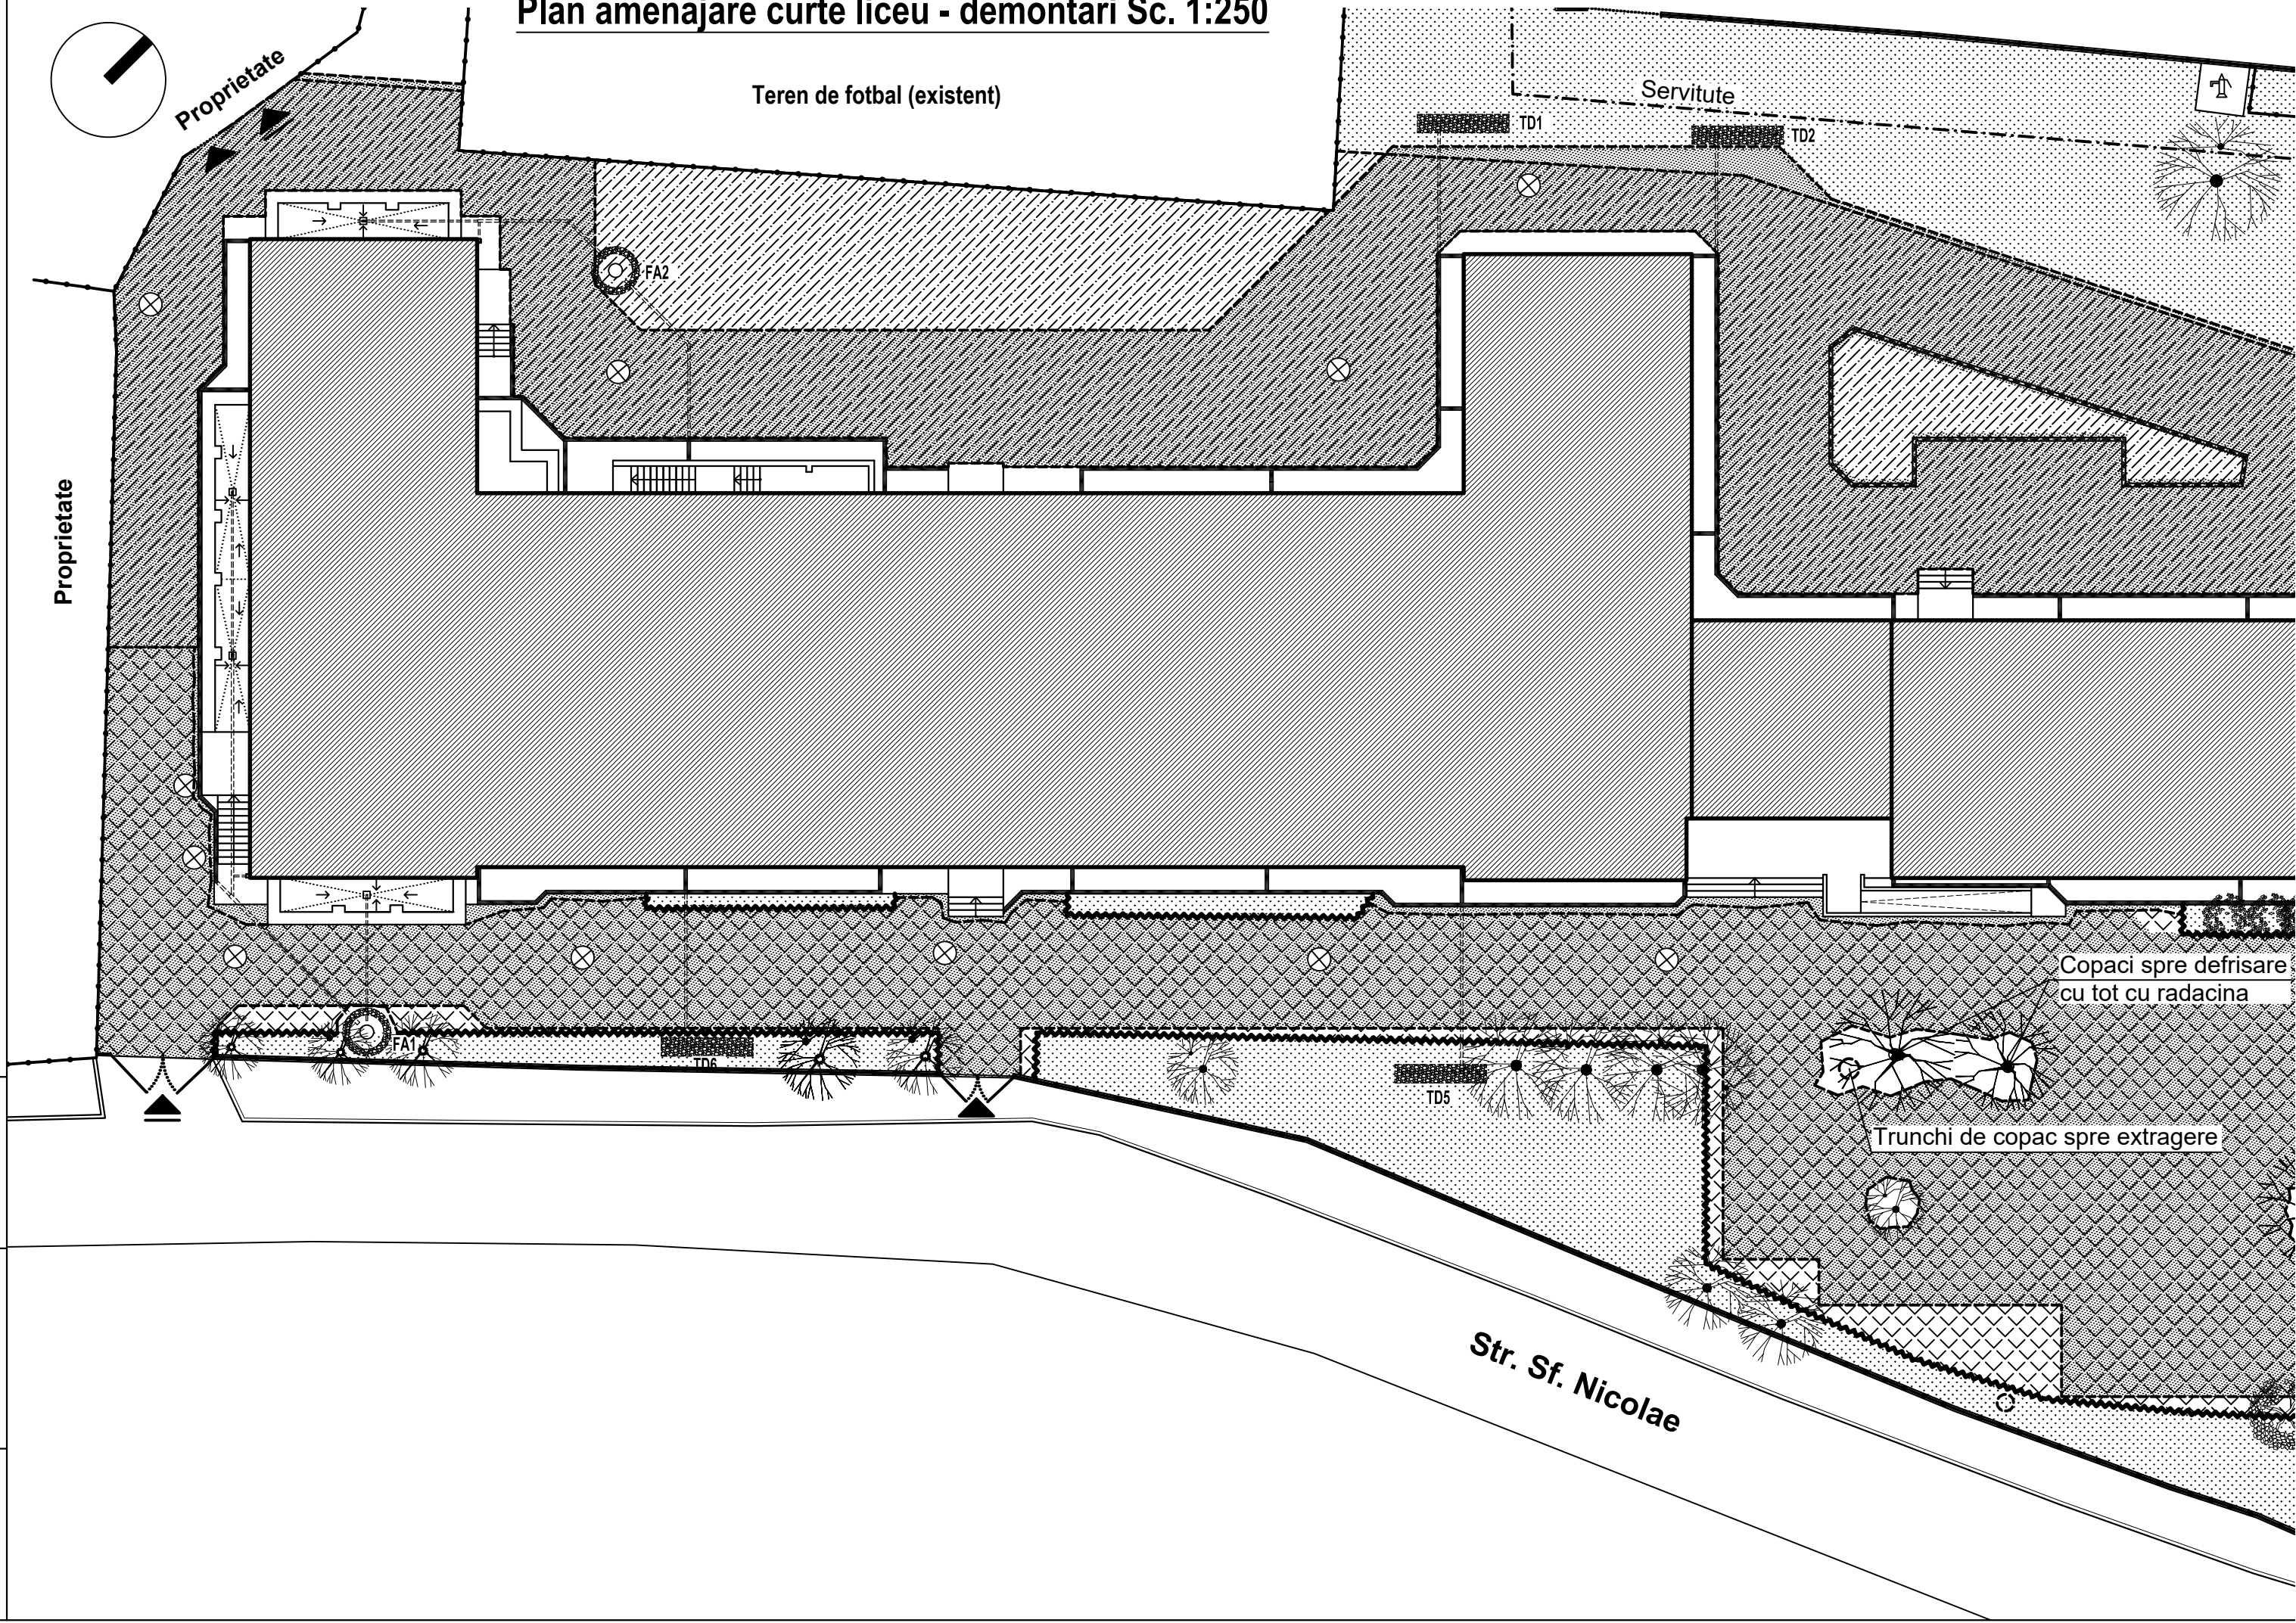

Copaci spre defrisare
cu tot cu radacina

Trunchi de copac spre extragere

Str. Sf. Nicolae