


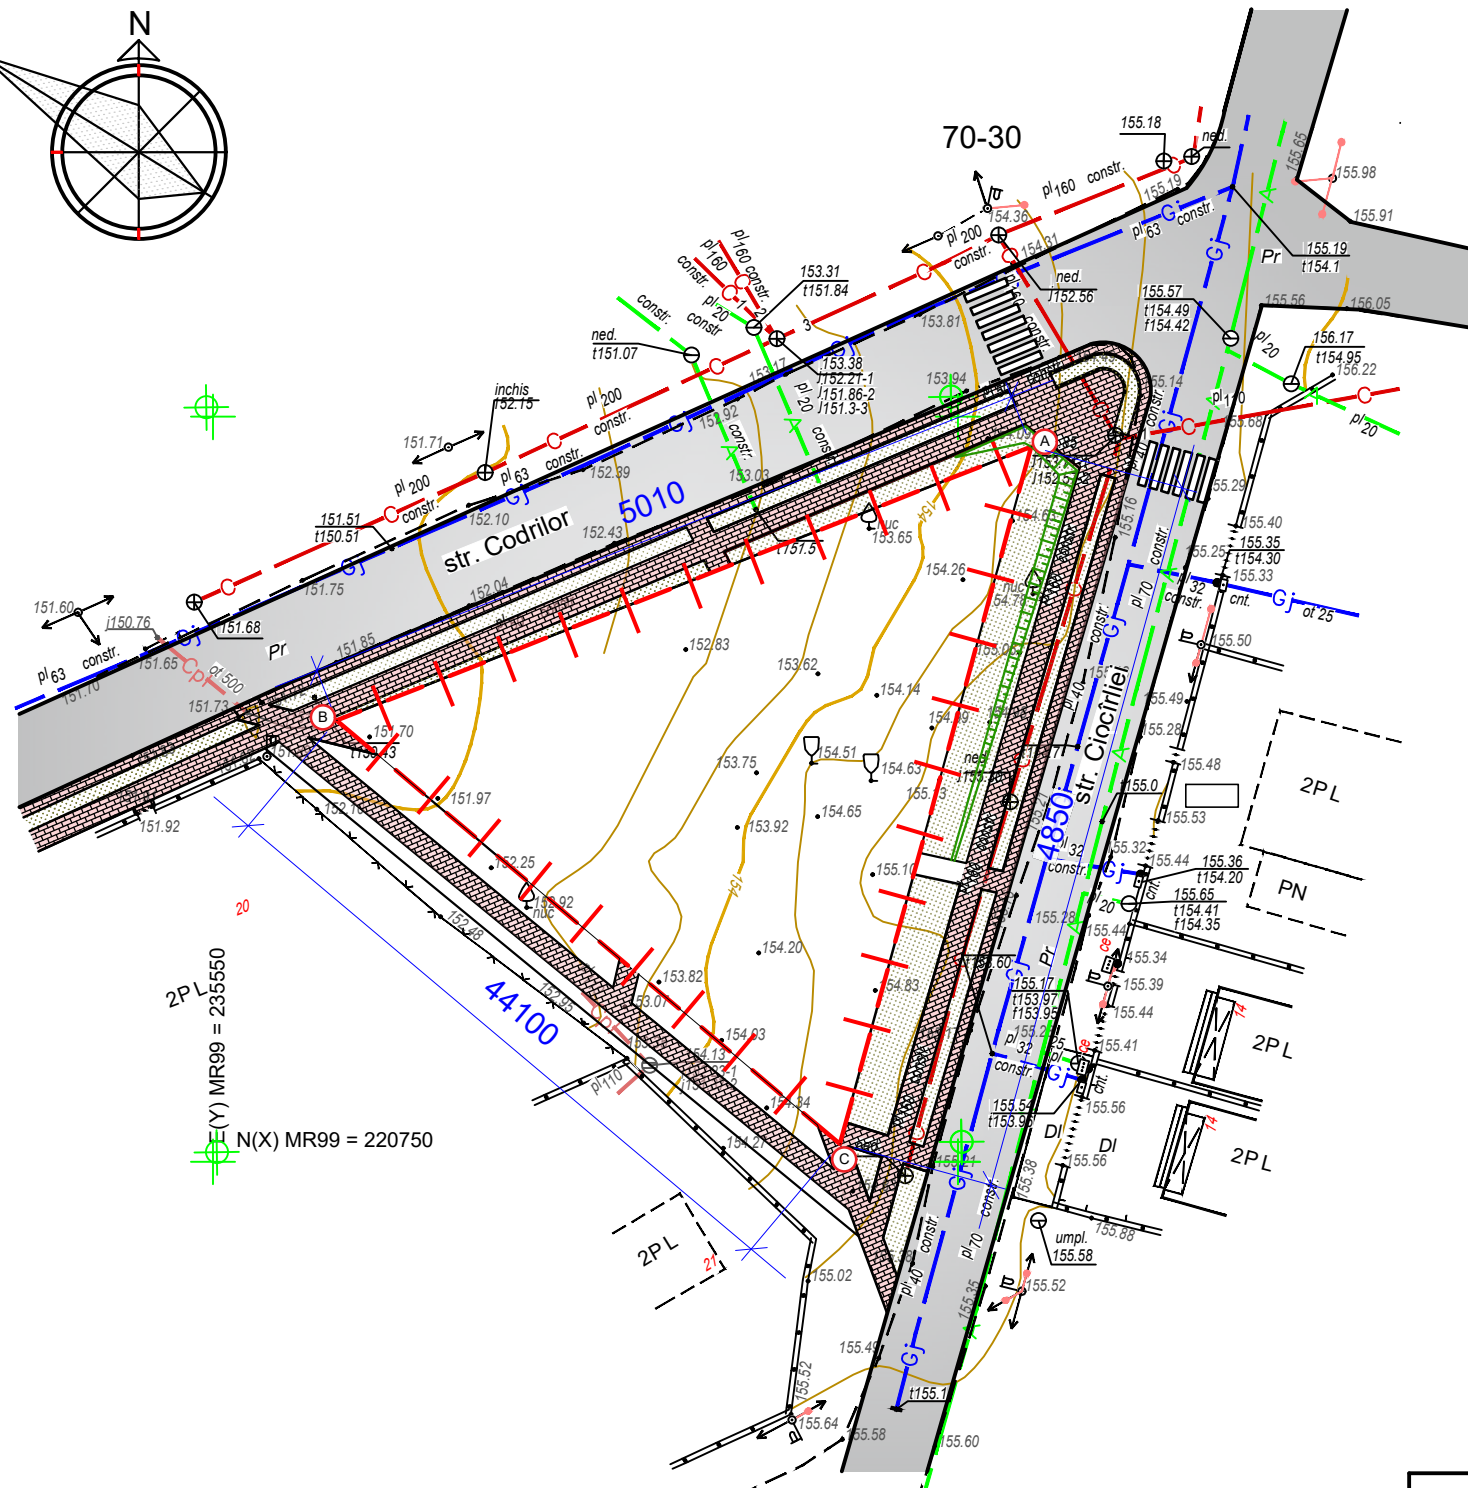

Proiectul este elaborat cu respectarea documentelor in vigoare si asigura nivelul de calitate corespunzator exigentelor esentiale, inclusiv: 1, 2, 3, 4, 5, 6, 7,8.

/ Rogojenaru A. /

An aerial photograph of a residential area with numerous numbered plots outlined in yellow. A specific triangular plot is highlighted with a red border and diagonal hatching, indicating the project location. The plot numbers visible include 115, 142, 337, 134, 328, 436, 110, 120, 443, 462, 530, 432, 439, 538, 452, 107, 448, 329, 121, 122, 450, 455, 453, 551, 466, 147, 473, 476, 458, 440, 106, 545, 435, 537, 333, 104, 148, 328, 14, 442, and 084. Street names labeled on the map are "str. Bogdan", "str. Ciocirlei", "str. Codrilor", and "str. Cricova". A semi-transparent box contains the text "LOCUL AMPLASARII OBIECTIVULUI PROIECTAT". A green star symbol is located near plot 455.

A X-628252.9747
Y-312616.8972
Z-0.0000

B X-623590.6296
Y-310779.7040
Z-0.0000

C X-626969.8382
Y-307938.9784
Z-0.0000

ASP	Rogojenaru A.	Seria 2021-P Nr.0722			LICENTA A MMII N026965 din 27.12.2007 prelungită pînă la 27.12.2017			
				04/26-PG1				
				<i>Proiectarea amenajarea zonei de parc din intersectia str.Ciocirlei cu str. Codrilor ,din or.Cricova,mun.Chisinau cu nr.cadastral 3156201.475</i>				
ASP	Rogojenaru					Faza	Planşa	Planşe
Executator	Rogojenaru					PE	3	
				<i>PLAN TRASARE AXE Sc 1:500</i>		S.R.L."ART-OBIECT"		