


Viitorul teritoriu al Spital Regional Cahul

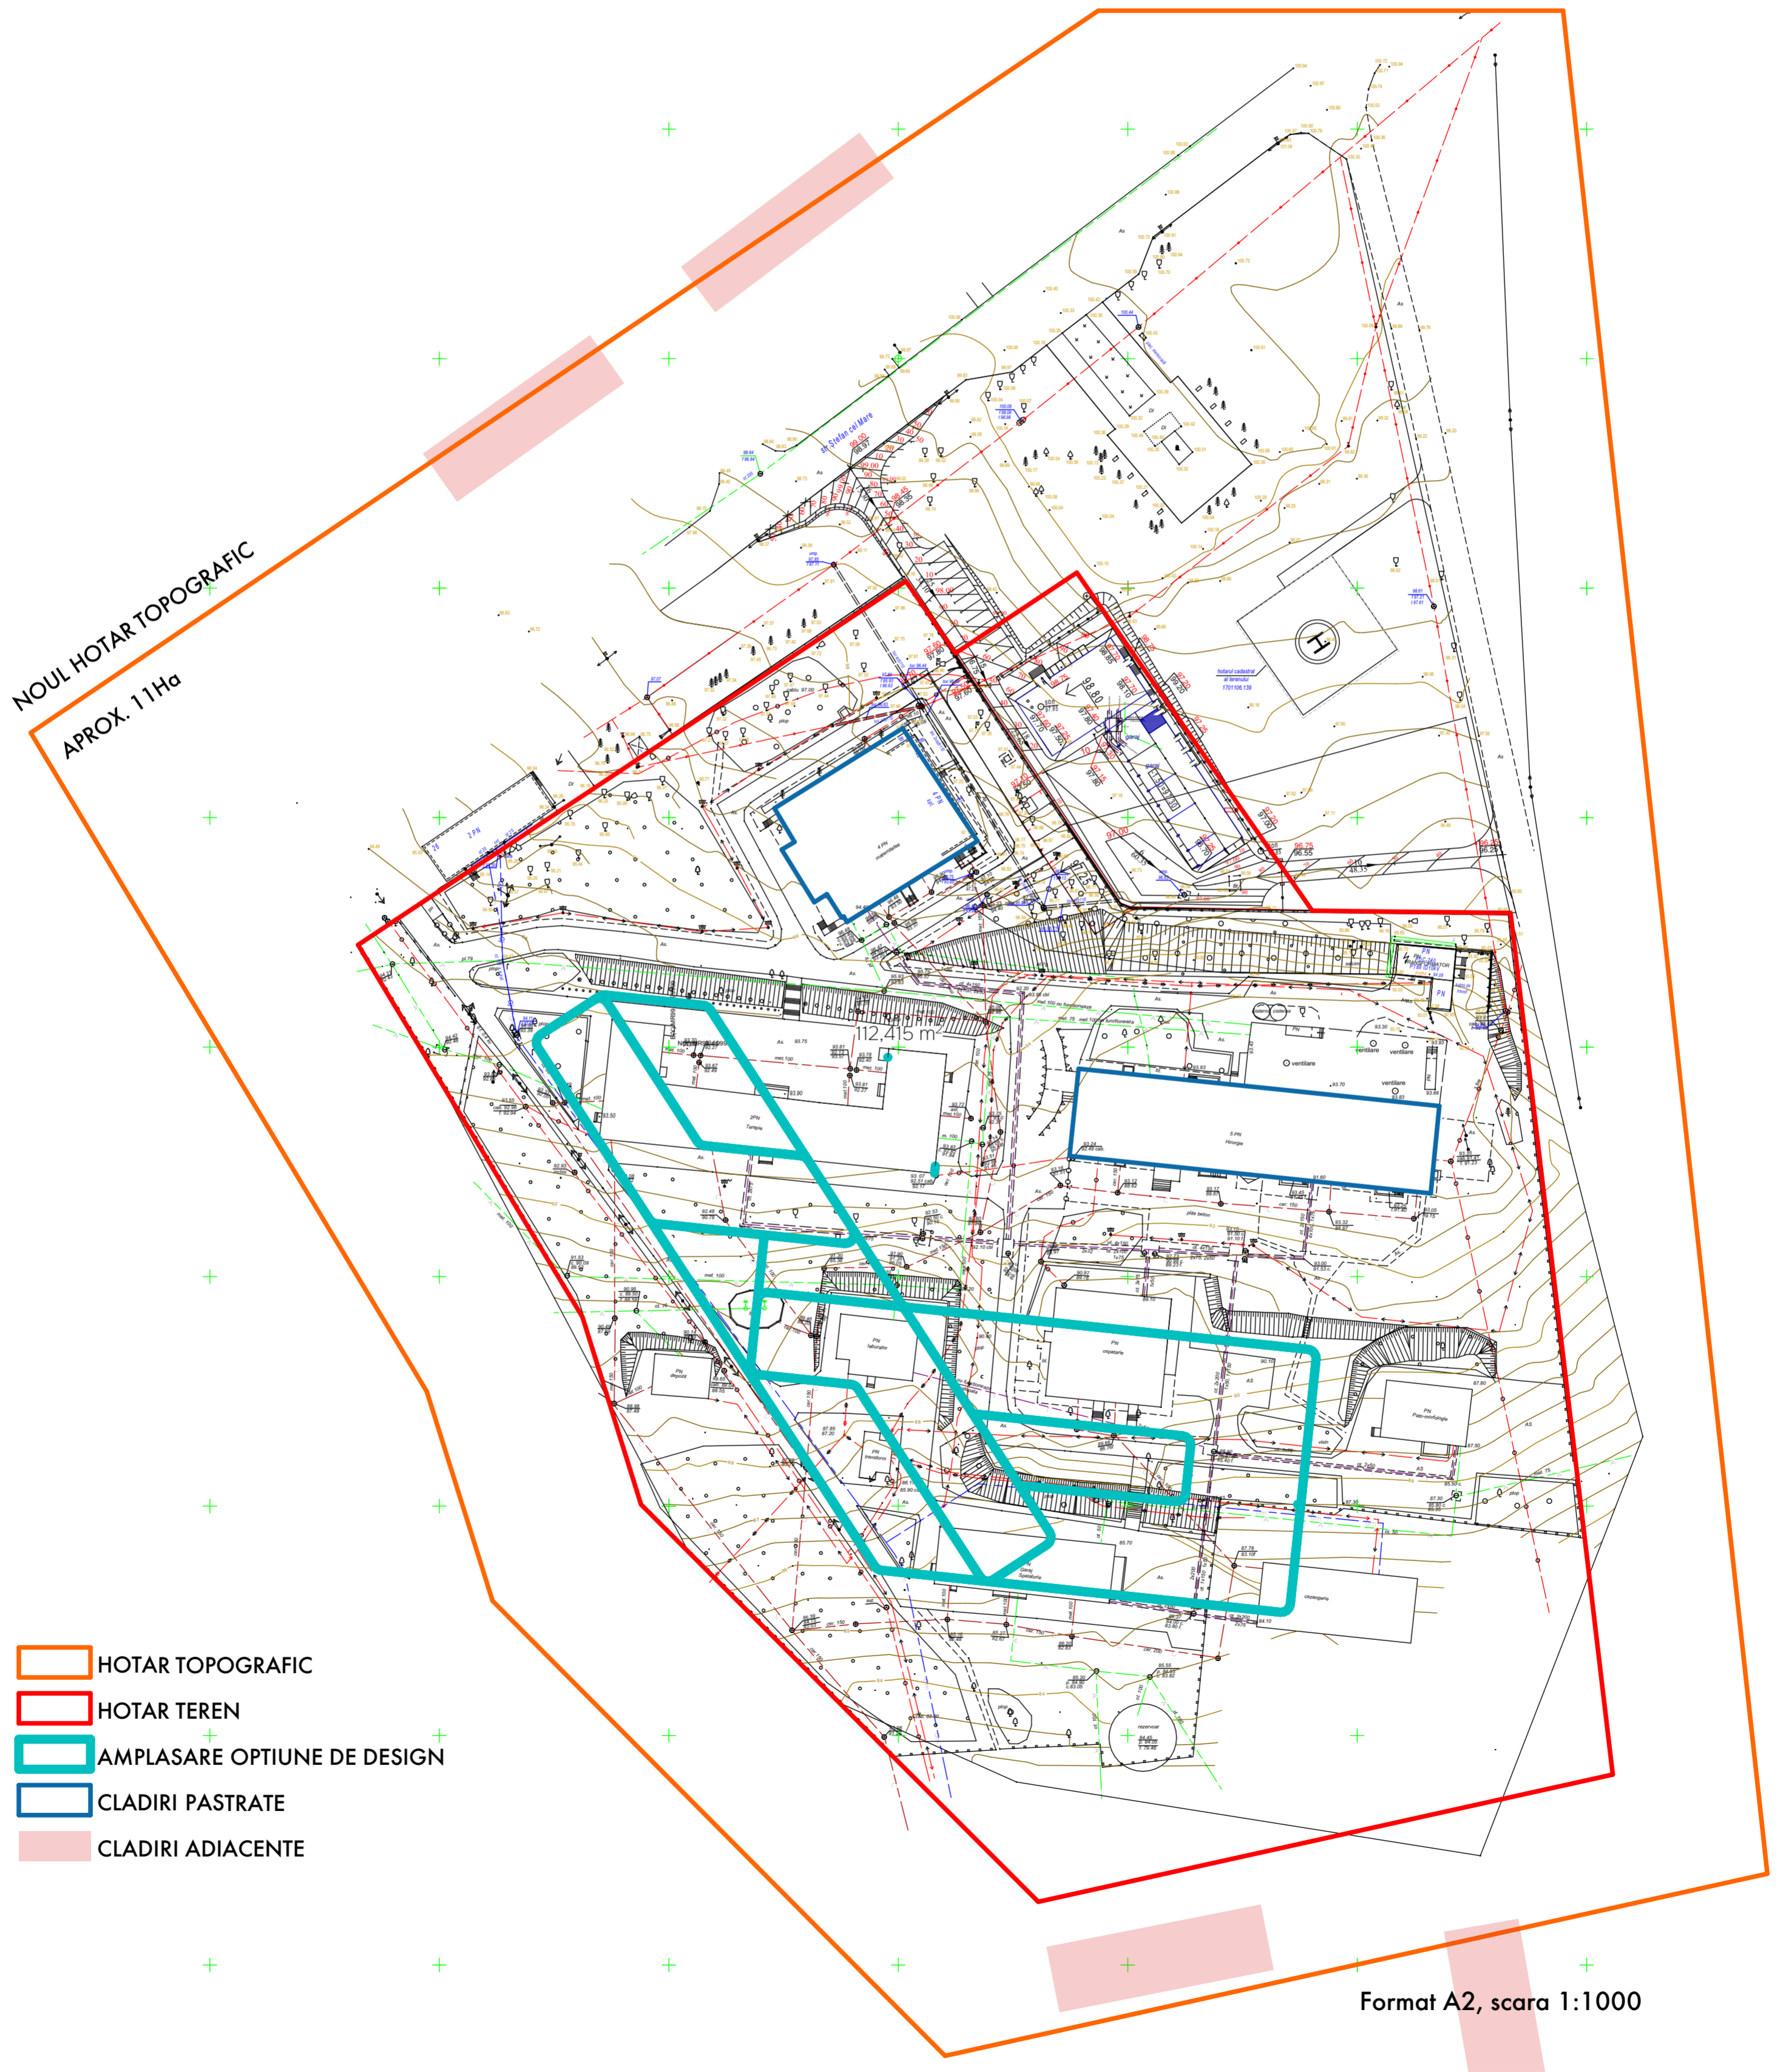

- HOTAR TOPOGRAFIC
- HOTAR TEREN
- AMPLASARE OPTIUNE DE DESIGN
- CLADIRI PASTRATE
- CLADIRI ADIACENTE