


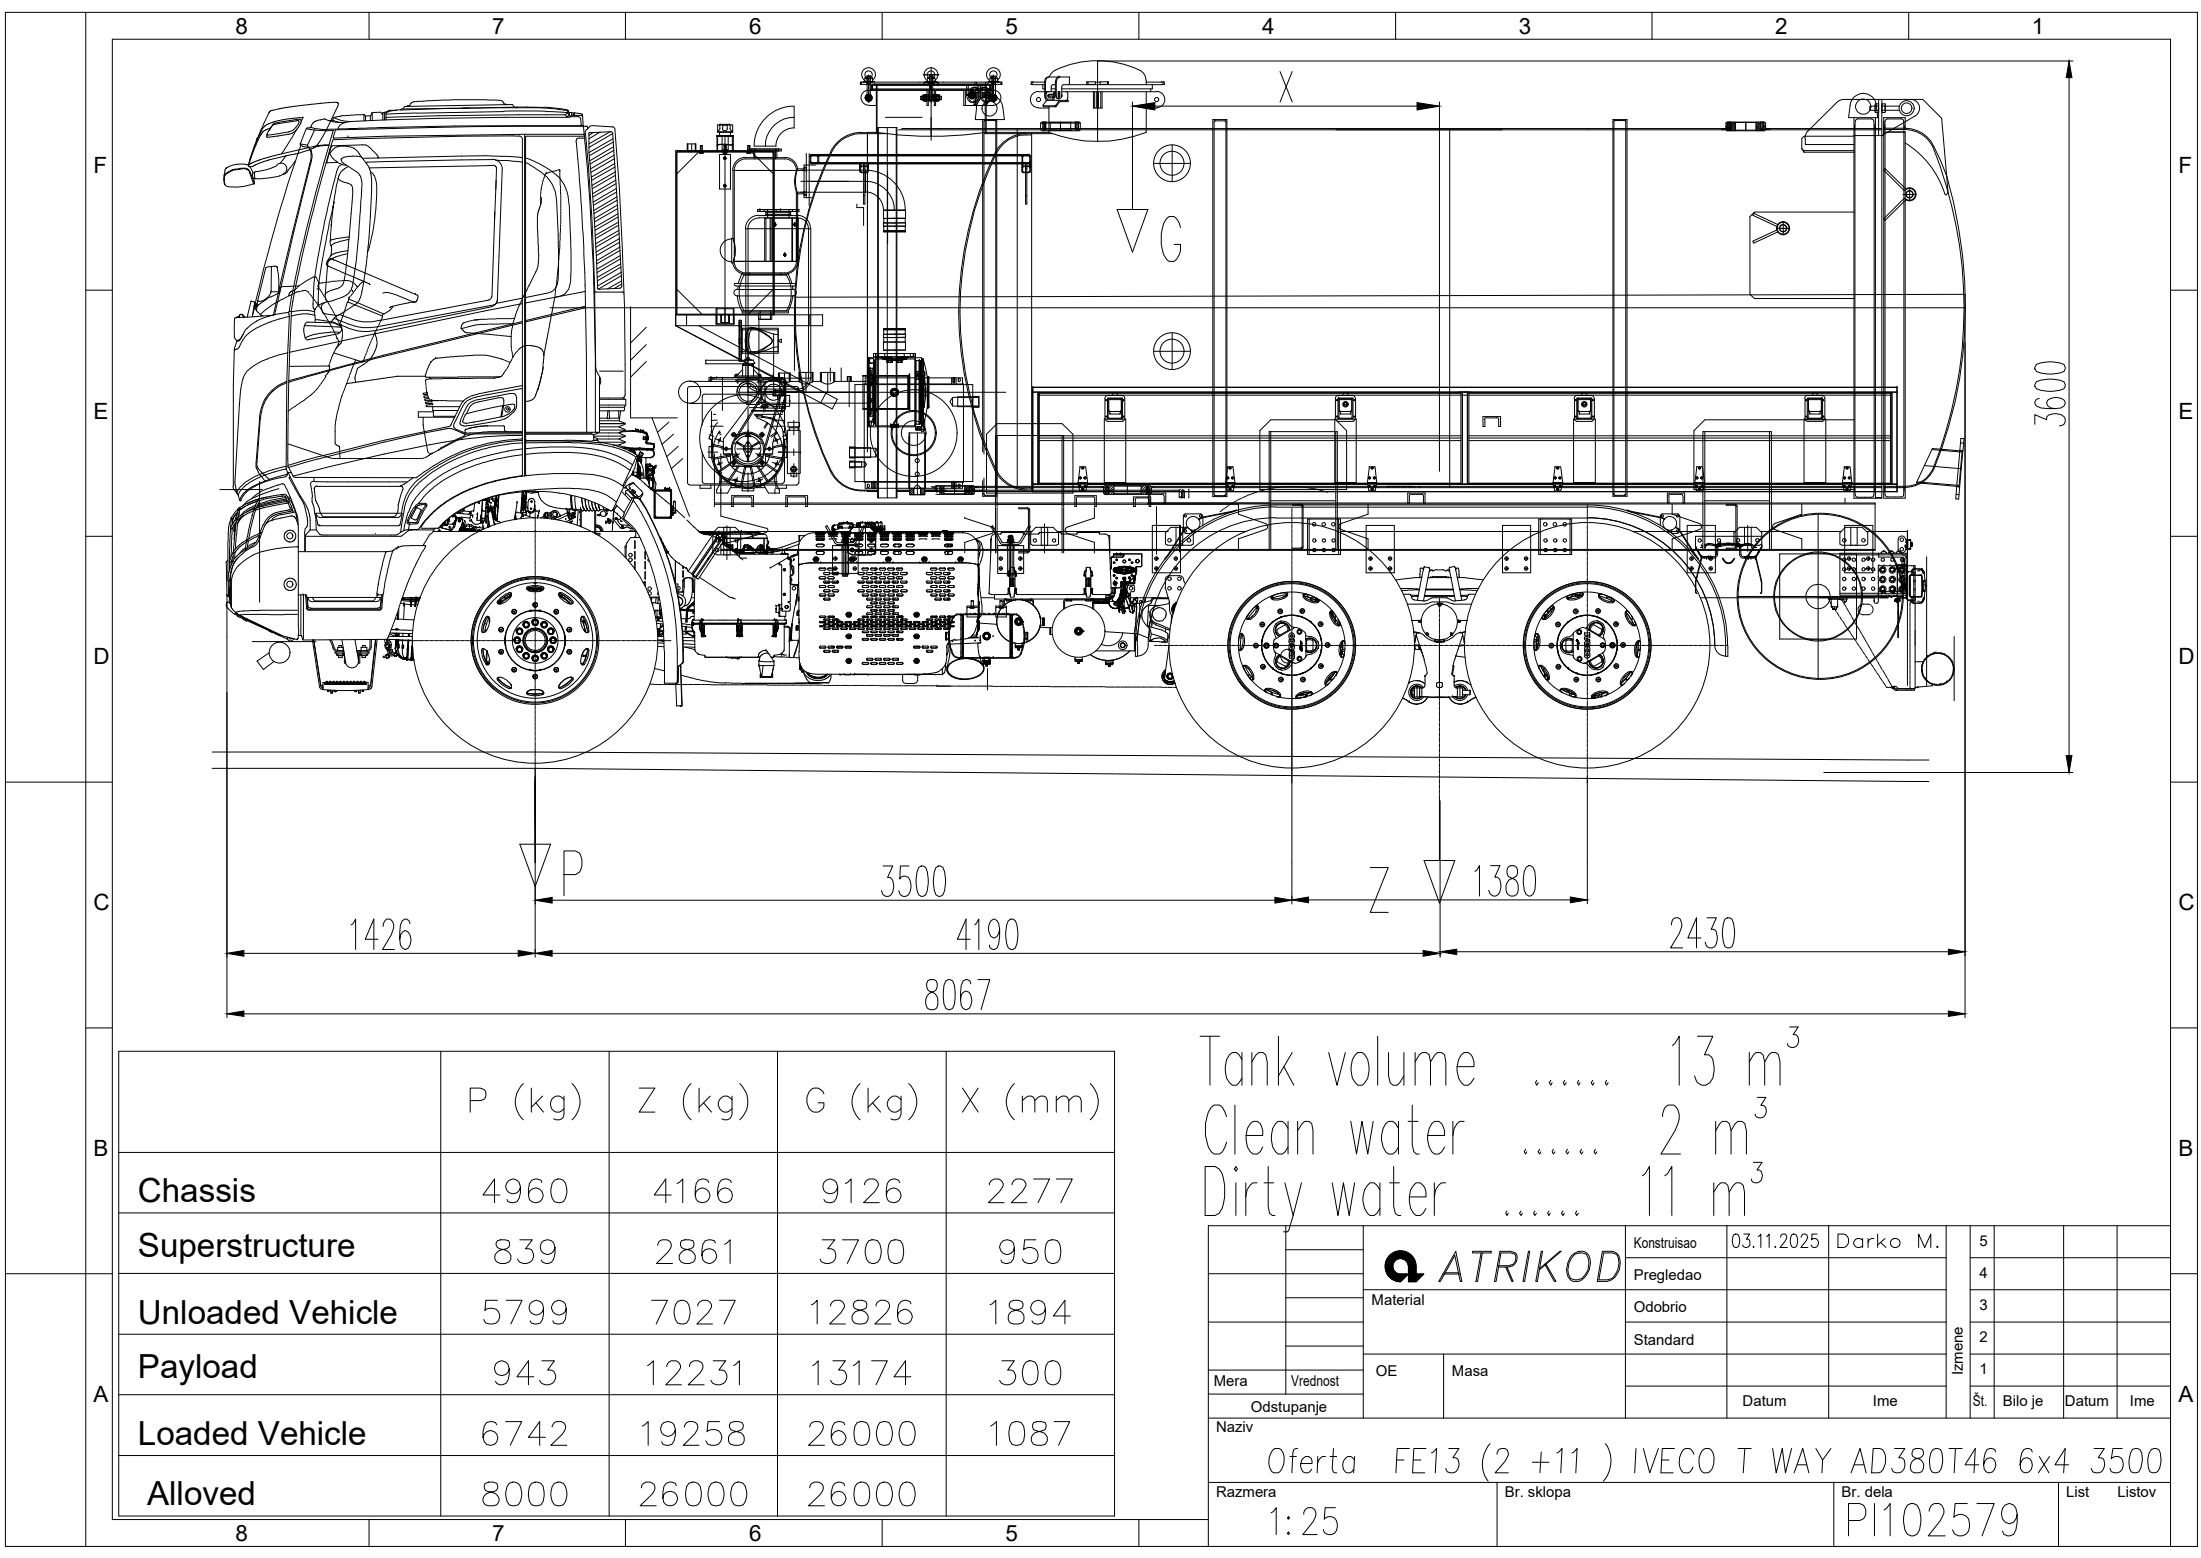

		 ATRIKOD	Konstruisao	03.11.2025	Darko M.	5				
			Pregledao			4				
			Material	Odobrio			3			
				Standard			2			
Mera	Vrednost	OE	Masa			Izmene	1			
Odstupanje					Datum		Ime	Št.	Bilo je	Datum
Naziv										
Oferta FE13 (2 +11) IVECO T WAY AD380T46 6x4 3500										
Razmera			Br. sklopa				Br. dela			List Listov
1:25							PI102579			