

**THE NETHERLANDS**
(N E D E R L A N D)**COMMUNICATION**Concerning ⁽¹⁾ :

- ~~- approval granted~~
- approval extended
- ~~- approval refused~~
- ~~- approval withdrawn~~
- ~~- production definitely discontinued~~

of a type of tyre for motor vehicles pursuant to Regulation number 30.

Approval number: E4*30R02/19*95785*02

- | | |
|--|---|
| 1. Manufacturer's name and address | : Continental Reifen Deutschland GmbH
Vahrenwalder Str. 9
30165 Hannover
Germany |
| 2. Tyre type designation ⁽²⁾ | |
| 2.1 Brand-name(s)/trademark(s) | : GENERAL, ESA TECAR
<u>CONTINENTAL</u> |
| 2.2 Trade description(s)/Commercial name(s) | : GENERAL, ALTIMAX SPORT
ESA TECAR, SPIRIT PRO
<u>CONTINENTAL, PremiumContact 6 MO-V</u> |
| 3. If applicable, name and address of the manufacturer's representative | : not applicable |
| 4. Summarized description | |
| 4.1 Tyre size designation | : 235/55 R 17 |
| 4.2 Category of use | : normal / snow / special use / temporary use ⁽¹⁾ |
| 4.3 Structure | : diagonal / bias belted / radial / run-flat tyre ⁽¹⁾ |
| 4.4 Speed category symbol | : W |
| 4.5 Load-capacity index | : 103 |
| 5. Technical Service and, where applicable, test laboratory approved for purposes of approval or of verification of conformity | : Continental Reifen Deutschland GmbH
Vahrenwalder Str. 9
30165 Hannover
Germany |
| 6. Date of report issued by that service | : 07.05.2018, 14.05.2018 |
| 7. Number of report issued by that service | : 5421452, 5421451 |
| 8. Reason(s) of extension (if applicable) | : Tyre Type Designation added |



Approval number: E4*30R02/19*95785*02

9. Any remarks : Reinforced/Extra Load
10. Place : Zoetermeer
11. Date : 26-SEP-2018
12. Signature :


D. de Vries



13. The list of documents in the approval file which are deposited at the administrative service having delivered the approval and which can be obtained upon request.


- Application form relating to ECE approval for a pneumatic tyre pursuant to Regulation number 30.

- The drawing of the tyre's sidewalls, tread and dimensioned cross-section.


- The test report as mentioned in item 7.

⁽¹⁾ Strike out what does not apply.

⁽²⁾ A list of Brand name(s)/trademark(s) or Trade description(s)/ Commercial name(s) may be annexed to this communication

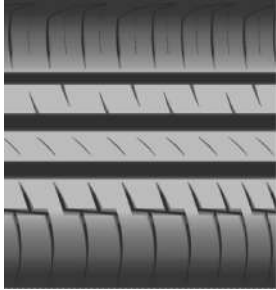


The drawing may contain more position numbers than required by UNECE type approval.

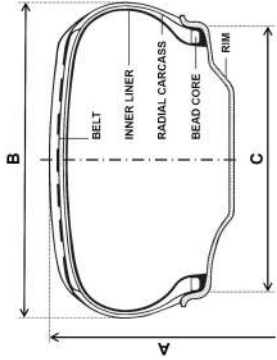

Reinforcement plies:	
TREAD:	1 Polyester, 2 Steel, 2 Polyamide
SIDEWALL:	1 Polyester

Position	Description	min height	Tire Side	TSL Content
1/194	Brand Name (Trade mark)		both	CONTINENTAL
2 or 3	Trade description (Commercial name)		both	PremiumContact 6 MO-V
4	Tire size designation	>6 (or 9	both	235/55 R 17
6	Structure	>4 mm	both	RADIAL
7 or 8	Service description (LI / SSY)	>6 mm	both	103 W
9 or 10	Additional service description	>6 mm	both	
13 or 14	"M+S" (or "M.S" or "M&S")		both	
15	Tube type / Tubeless		both	TUBELESS
17	Extra Load or Reinforced	>6 mm	both	EXTRA LOAD
19	PSI index	>2 mm	both	
27	Regroovability		both	
32	"TEMPORARY USE ONLY"	>12.7 mm	both	
34	"INFLATE TO 420 kPa (60 PSI)"	>12.7 mm	both	
73	Test inflation Pressure in KPa	>2 mm	both	
78	Mark for special use tires	>4 mm	both	
79	"TRACTION"	>4mm	both	


Position	Description	min height	Tire Side	TSL Content
116	"Inside"/"Outside" marking		SS	OUTSIDE
117	"Inside"/"Outside" marking		OSS	INSIDE
134	Date of manufacturing	>4 mm	SS	[WWYY]
179	Alpine Symbol		both	
184	Runflat Symbol		both	
191	"FRT" marking	>4 mm	both	
135	UN approval mark	>12 mm	both	E4
137	UN R30/R54/R75 approval no.		both	0295785
If Pos 78 is used	Tread depth			
If Pos 79 is used	Surface void/ fill ratio			
	Number of circumferential ribs			
	Number of block-like elements			
	Depth of lateral grooves/sipes >=50% of main groove depth?			

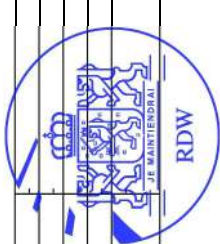


Design Dimensions (calculated / Annex-5)			
Overall diameter	A (mm)		690
Section Width	B (mm)		245
Measuring rim	C (Rim Code)		7.5Jx17
Approval No.	E4*30R02/19*95785*03		
Name:	D. Schoenfelder		
Drawing No.:	1		
Date:	9/19/18 9:51 AM		
Pattern	4072.06		

Serial Side (SS)

Off Serial Side (OSS)

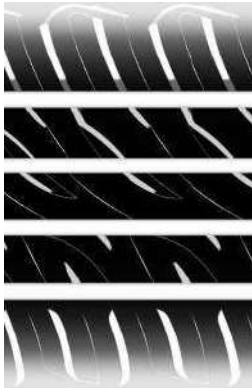

The drawing may contain more position numbers than required by UNECE type approval.


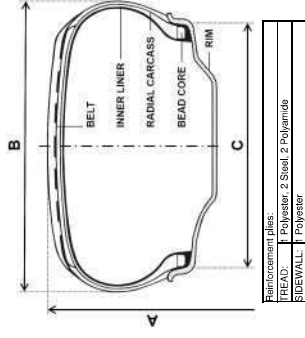


Position	Description	min height	Tire Side	TSL Content	Position	Description	min height	Tire Side	TSL Content	Design Dimensions (calculated / Annex 5)
1/194	Brand Name (Trade mark)		both	ESA TECAR	116	"Inside"/"Outside" marking		SS	OUTSIDE	Overall diameter A (mm) 690
2 or 3	Trade description (Commercial name)		both	SPIRIT PRO	117	"Inside"/"Outside" marking		OSS	INSIDE	Section Width B (mm) 245
4	Tire size designation	>6 (or 9	both	235/55 R 17	134	Date of manufacturing	>4 mm	SS	[WWYY]	Measuring rim C (Rim Code) 7.5Jx17
6	Structure	>4 mm	both	RADIAL	179	Alpine Symbol		both		
7 or 8	Service description (LI / SSY)	>6 mm	both	103 W	184	Rundlat Symbol		both		
9 or 10	Additional service description	>6 mm	both		191	"FRT" marking	>4 mm	both	E4	Approval No. E4-30R-0295785
13 or 14	"M+S" (or "M.S" or "M&S")		both		135	UN approval mark	>12 mm	both		Extension: 01
15	Tube type / Tubeless		both	TUBELESS	137	UN R30/R54/R75 approval no.		both	0295785	Name: D. Schoenfelder
17	Extra Load or Reinforced	>6 mm	both	EXTRA LOAD		Tread depth				Drawing No.: 1
19	PSI Index	>2 mm	both		If Pos 78 is used	Surface void/ fill ratio				Date: 5/31/18 3:15 PM
27	Regroovability		both		If Pos 79 is used	Number of circumferential ribs				Pattern 3764.01
32	"TEMPORARY USE ONLY"	>12.7 mm	both			Number of block-like elements				
34	"INFLATE TO 420 kPa (60 PSI)"	>12.7 mm	both			Depth of lateral grooves/sipes >=50% of main groove depth?				
73	Test inflation Pressure in KPa	>2 mm	both							
78	Mark for special use tires	>4 mm	both							
79	"TRACTION"	>4mm	both							




Company proprietary
Unauthorized duplication prohibited


Serial Side (SS): General Altimax Sport SS

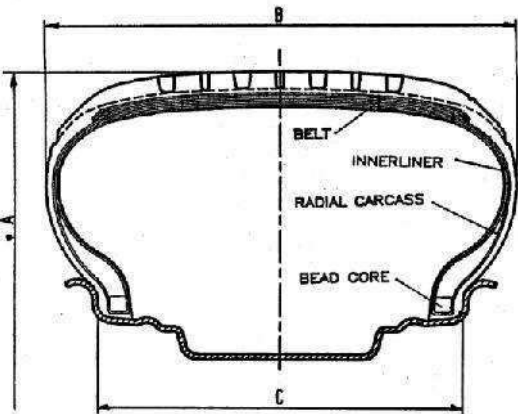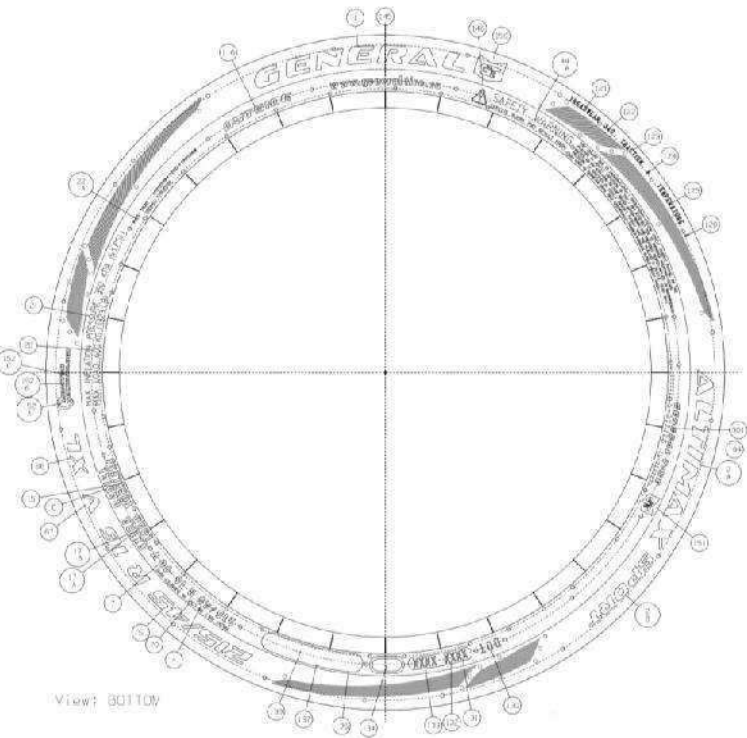

3703.01

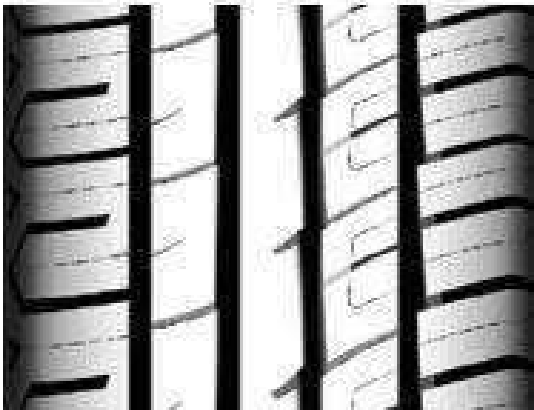

Off Serial Side (OSS): General Altimax Sport OSS

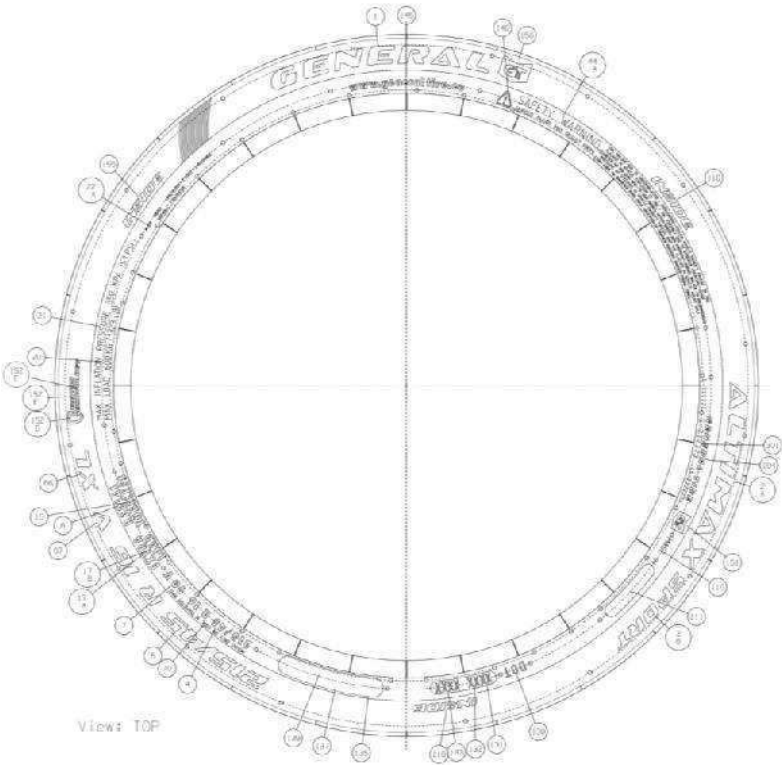

Actual Content:
Please see next page.

Positions not relevant for type approval purposes may be omitted in the list.



Remarks:	Extension:	00	Date:	16.08.2016
	Name:	D. Schoenfelder		
	Drawing No.:	1	Page:	1/2

Drawing No.	1	Checked/Date:	D. Schoenfelder / 16.08.2016
-------------	---	---------------	------------------------------

TSL Position	Description	Tire Side*	TSL Content
1/194	Brand Name (Trade mark)	SS + OSS	GENERAL
2	Product name (Trade name)	SS + OSS	ALTIMAX SPORT
3	Sales designation		
4	Tire size designation	SS + OSS	235/55 R 17
6	Structure	SS + OSS	RADIAL
7 or 8	Service description (LI / SSY)	SS + OSS	103 W
9 or 10	Supplementary service description		
13 or 14	"M+S" (or "M.S" or "M&S")		-
15	Tube type / Tubeless	SS + OSS	TUBELESS
17	Additional load identification		EXTRA LOAD
19	PSI index		-
27	Regroovability		-
32	"TEMPORARY USE ONLY"		-
34	"INFLATE TO 420 kPa (60 PSI)"		-
78	Mark for special use tires		-
79	"TRACTION"		-
116	"Inside"/"Outside" marking	SS	OUTSIDE
117	"Inside"/"Outside" marking	OSS	INSIDE
134	Date of manufacturing	SS	[WWYY]
179	Alpine (3 Peak Mountain with a Snowflake Symbol)		-
184	Runflat ("Snail") logo		-
191	"FRT" marking		-

Other positions are legally not relevant and therefore not listed.

Remarks:

For UNECE only:

135	UN approval mark	SS + OSS	E4
137	UN R30/R54/R75 approval no.	SS + OSS	0295785
If Pos 78 is used	Tread depth		-
	Void to fill ratio		-
If Pos 79 is used	Number of circumferential ribs		-
	Number of block-like elements		-
	Minimum of groove/side depth relative		-

Dimensions:

Design Overall diameter	A mm (Y)	690
Design Section Width	B mm (Y)	245
Measuring rim designation	C Rim Code (Z)	7.5Jx17



*SS Serial Side (Mold Bottom)
OSS Off Serial Side (Mold Top)