


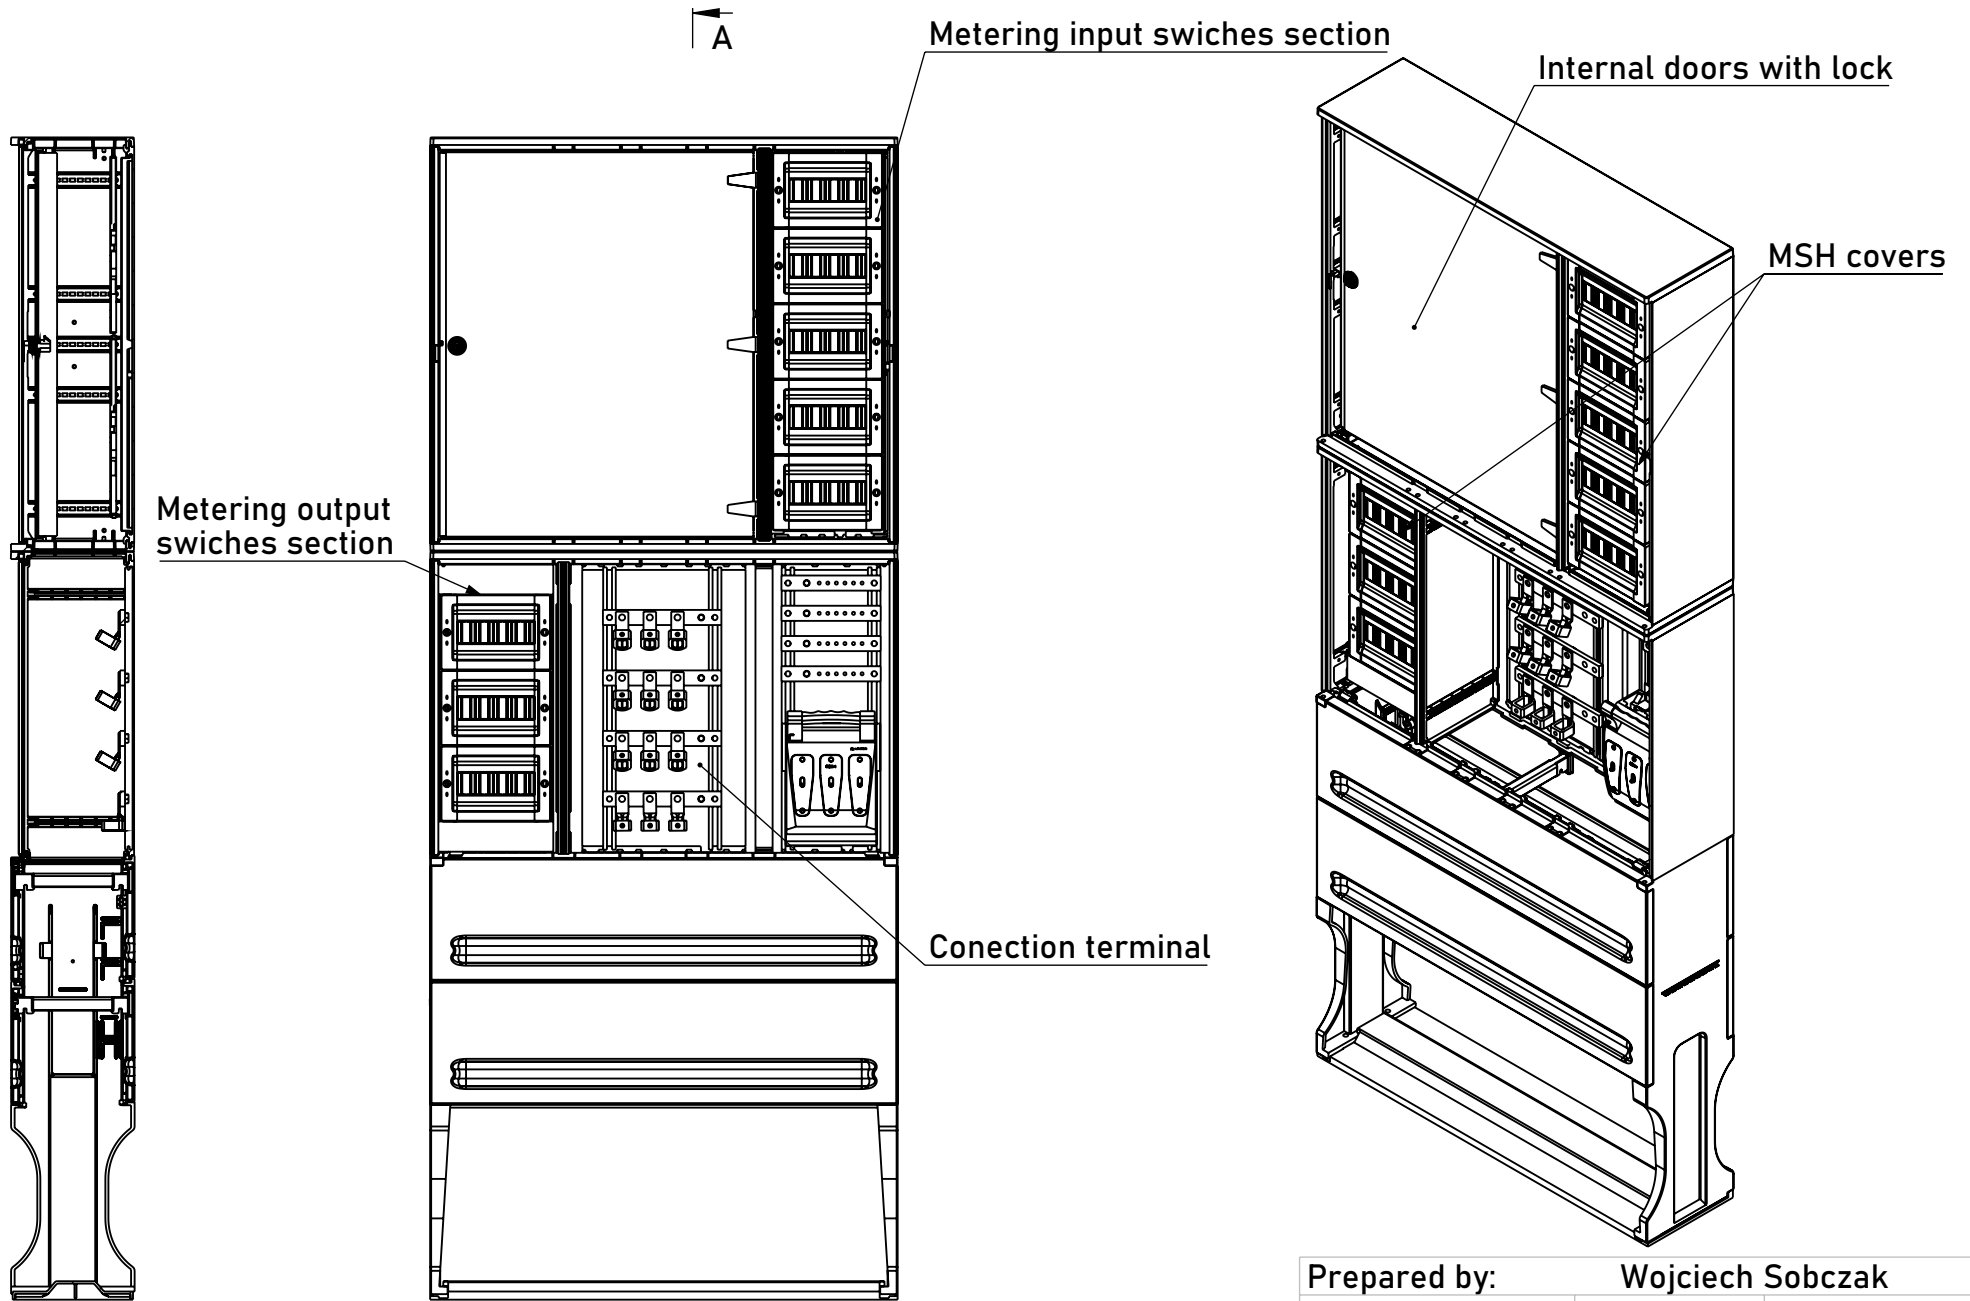


Prepared by:	Wojciech Sobczak				
Date:	22.01.2024	Scale:	1:15	Sheet:	1 of 3
Type:	OS				
IP:	IP44				
Size:	66/26x80+26/66x60				






SECTION A-A



Prepared by: Wojciech Sobczak
Date: 22.01.2024 Scale: 1:15 Sheet: 2 of 3
Type: OS
IP: IP44
Size: 66/26x80+26/66x60

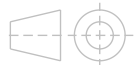


6x 3P/1P Metering plates

Cable connections in/out
Phase Busbar 30x10, Cu

Cable connections in/out
PEN Busbar 30x10, Cu

DKP Profile

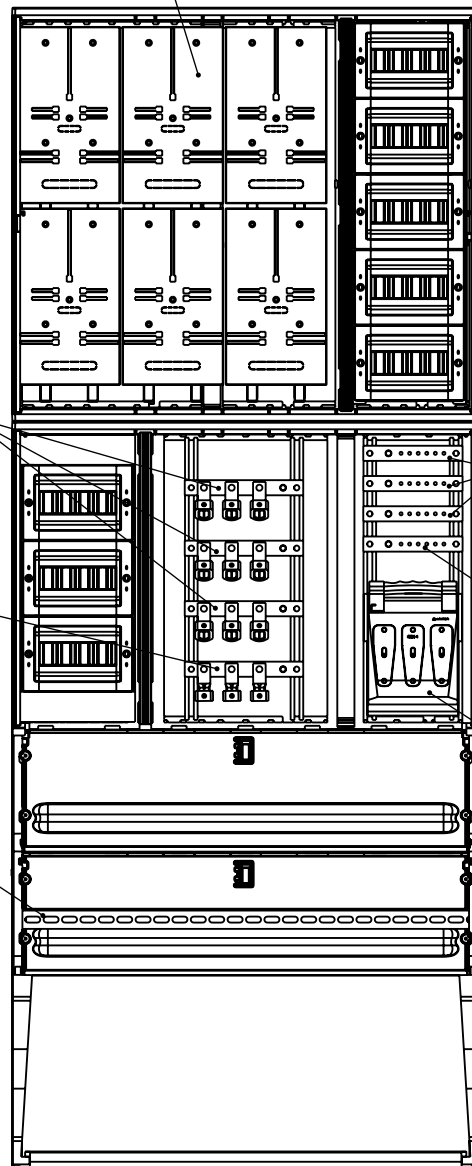

Phase busbar 30x5,Cu

PEN busbar 30x5,Cu

Box type fuse switch
disconnector RBK 1

