




Vederea 1

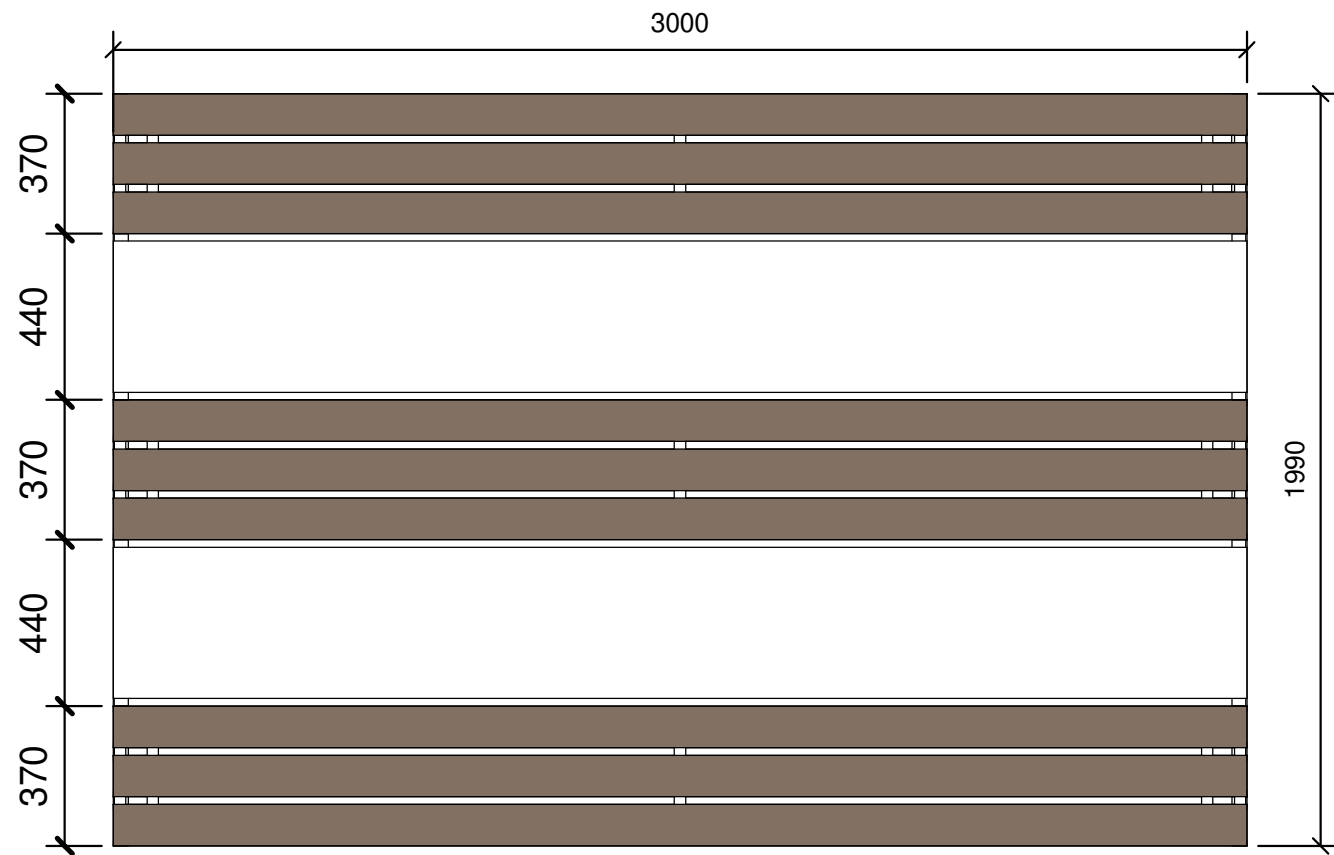


Vederea 2

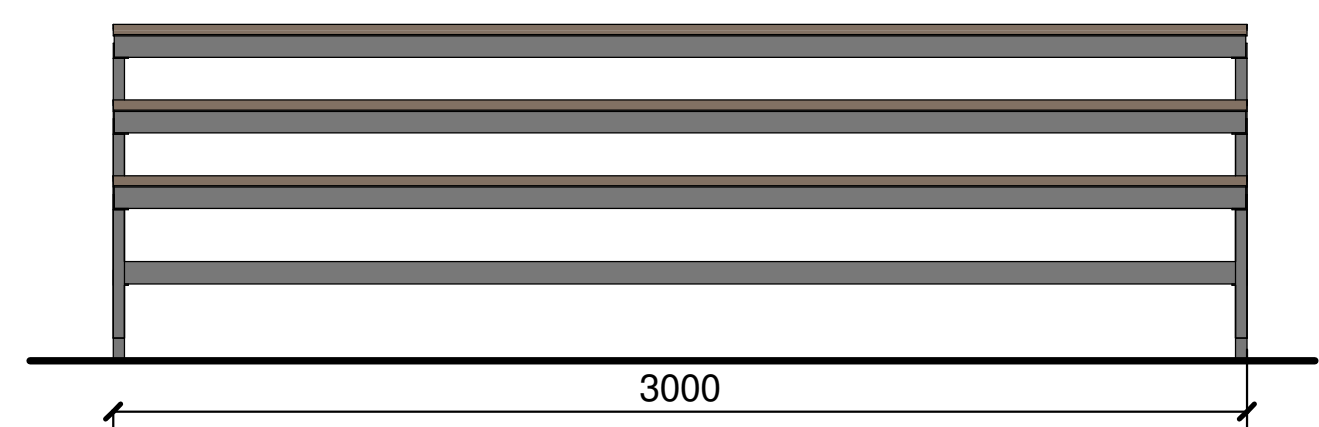


Vederea 4

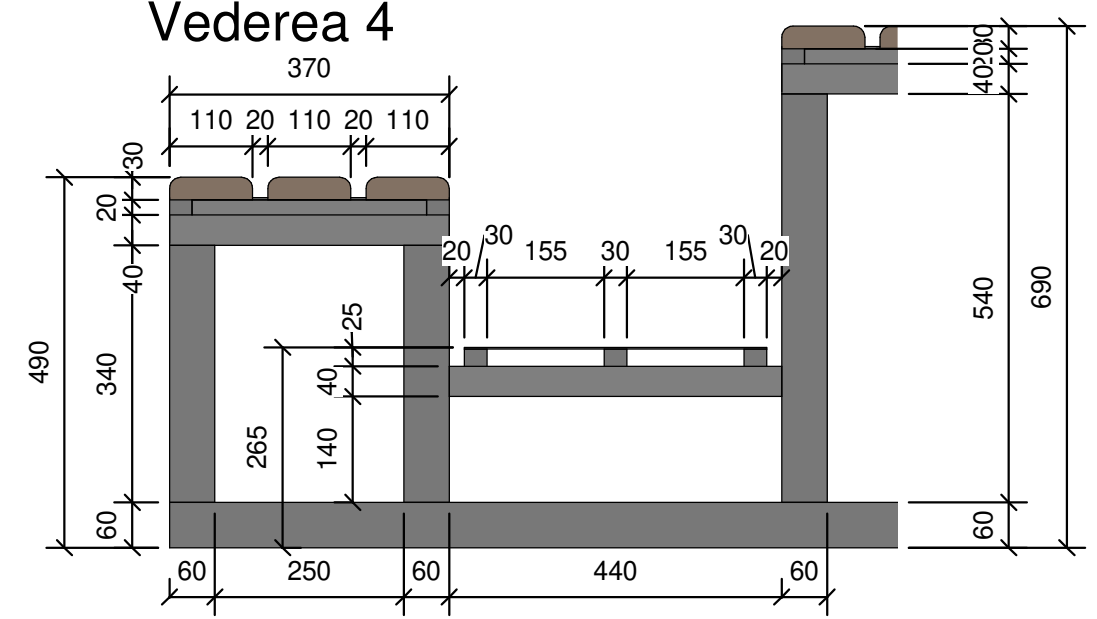

Vederea 3

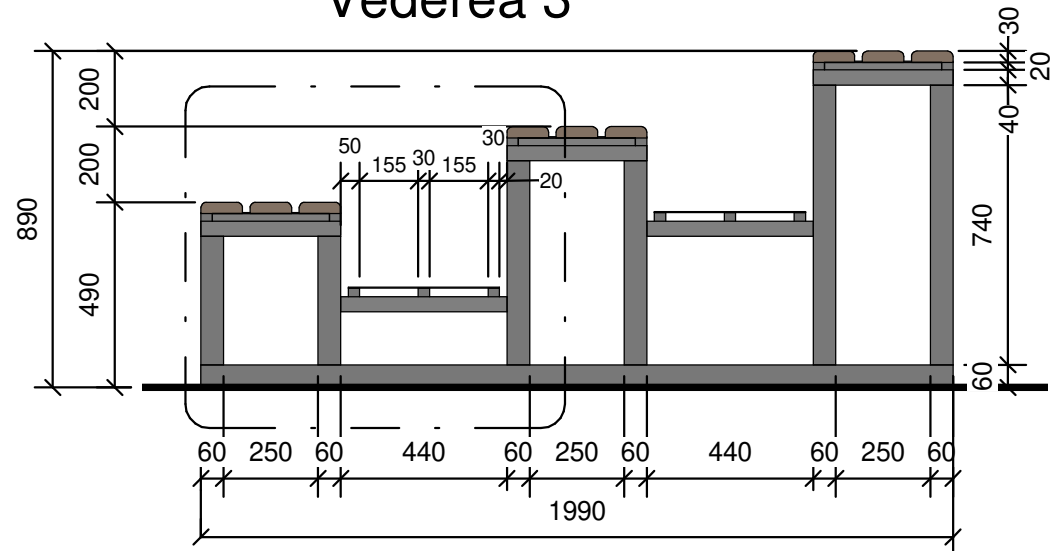

Vederea 4

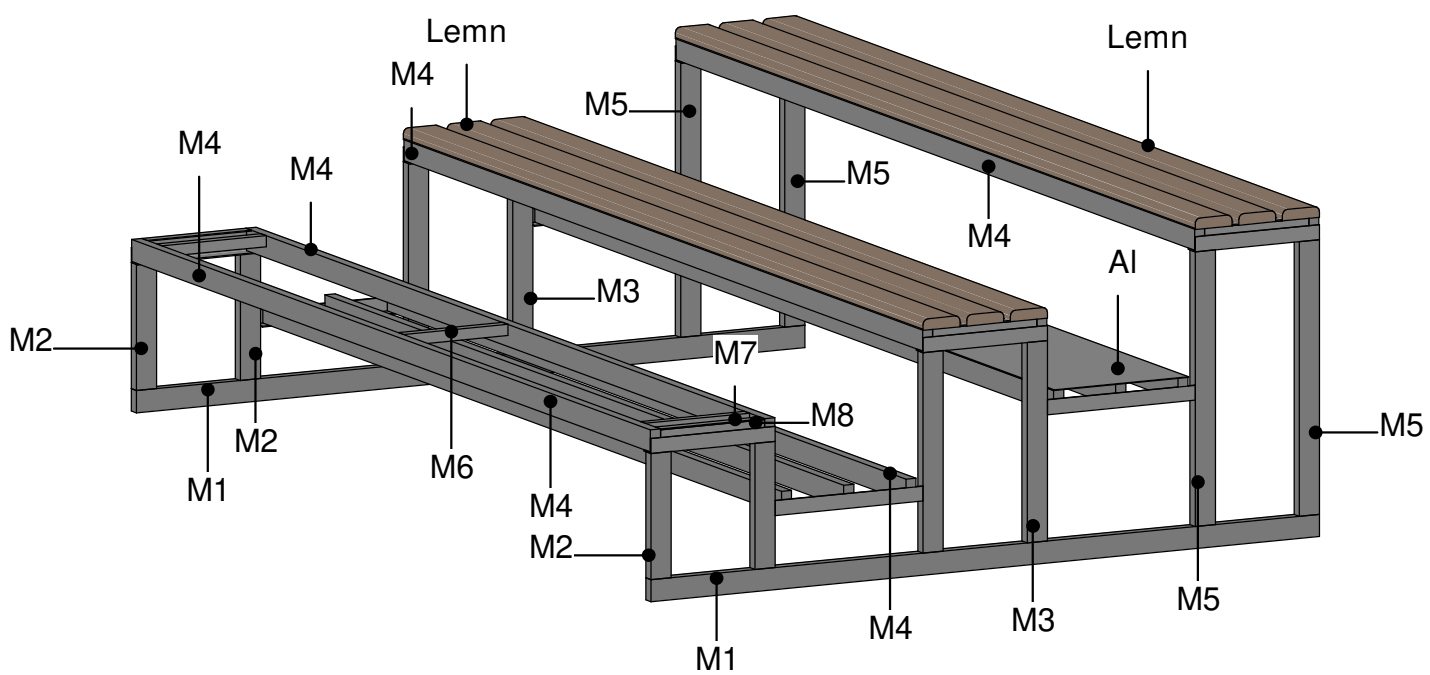

Cantitatega meteriarelor pentru tribuna		
Marca	Denumire	Cantitatea (unit.)
AI	Tablă Aluminiu Striată 400x2mm L-3000mm	2
Lemn	Cherestea 3000x110x30mm	9
M1	Profil metalic 60x30x2mm L-1990mm	2
M2	Profil metalic 60x30x2mm L-340mm	4
M3	Profil metalic 60x30x2mm L-540mm	4
M4	Profil metalic 60x30x2mm L-3000mm	12
M5	Profil metalic 60x30x2mm L-740mm	4
M6	Profil metalic 30x30x2mm L-310mm	9
M7	Placa metalica 30x3mm L-310mm	6
M8	Placa metalica 60x3mm L-310mm	6
Prof.L	Coltar 40x40x3m L-370mm	6
Prof.L 2	Coltar 40x40x3m L-440mm	4