

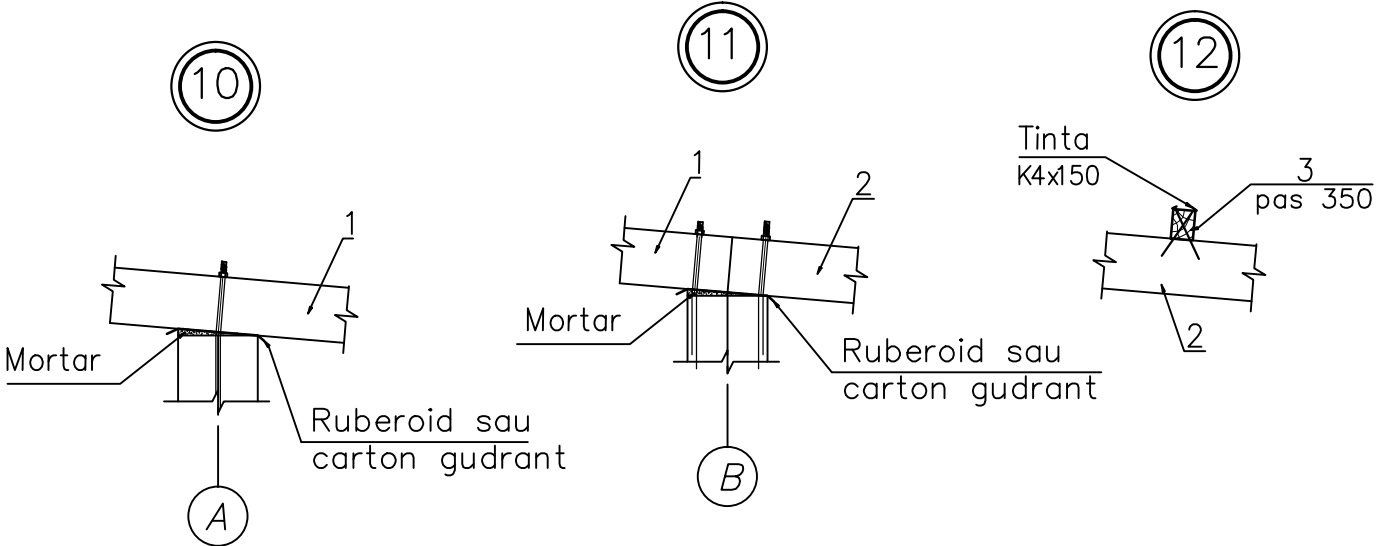
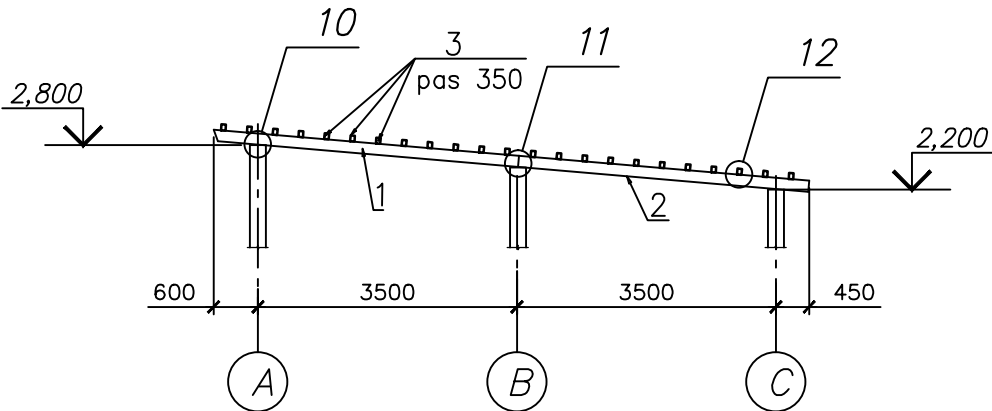


Schema de amplasare a elementelor acoperisului.

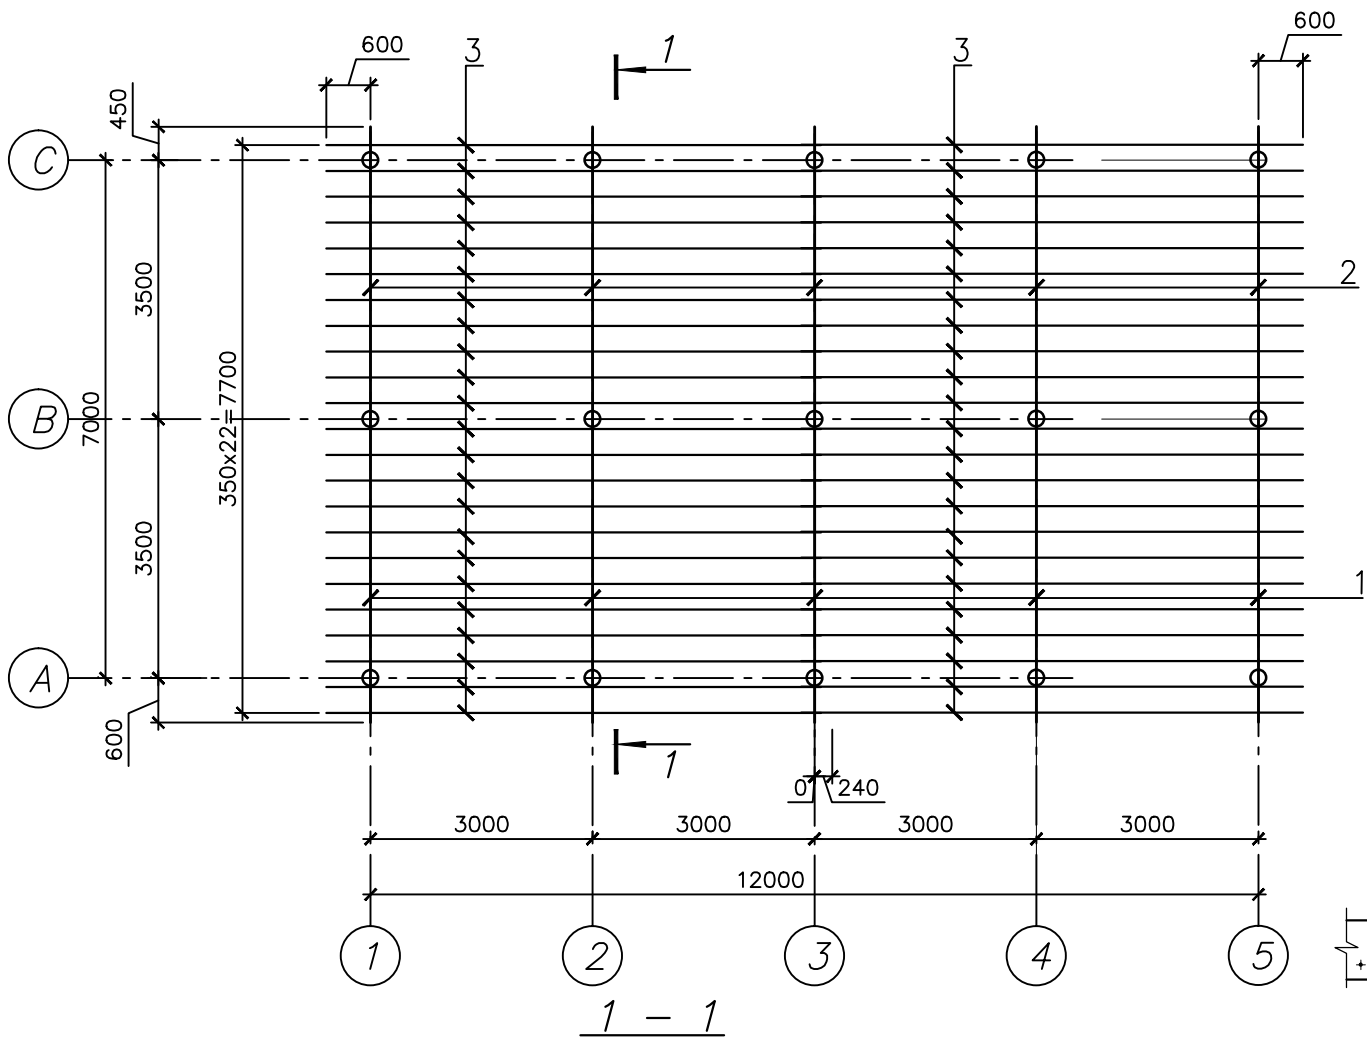

Detaliu de imbinare poz.3

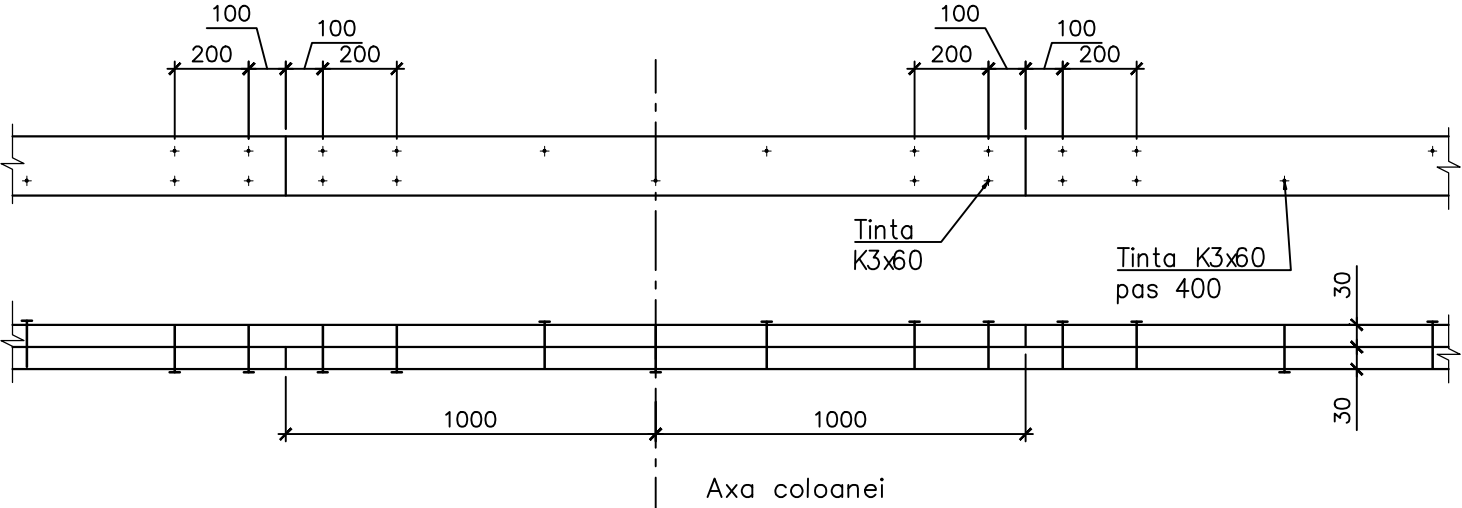

Nota:

1. Foaia data se studiaza impreuna cu f.4.

Specificatia elementelor de acoperire pentru sopron

Marca poz.	Marcarea	Denumirea	Cant.	Masa unit. kg.	Nota
1	f.8	Capriori 120x150(h), L=4150	6		0,45m <sup>3</sup>
2	— 77 —	Capriori 120x150(h), L=4000	6		0,43m <sup>3</sup>
3	— 77 —	Grinda 2x30x80(h), m.l.	593,0		1,42m <sup>3</sup>
			Total: 2,30m <sup>3</sup>		

						0510/2021		
						Pavilion pentru copii la gradinite subordonate DETS sectorului Buiucani mun.Chisinau		
Sch.	Cant.	Foia	N doc.	Semn.	Data	Sopron parasolar-tip-2	Etapă	Foia
							S.P.	8
AŞP		Sava I.			10.21	Schema de amplasare a elementelor acoperisului. Nod 10...12.	SRL"PROI-DEVI" mun.Chisinau	
Sp.princ.		Svet I			"			