

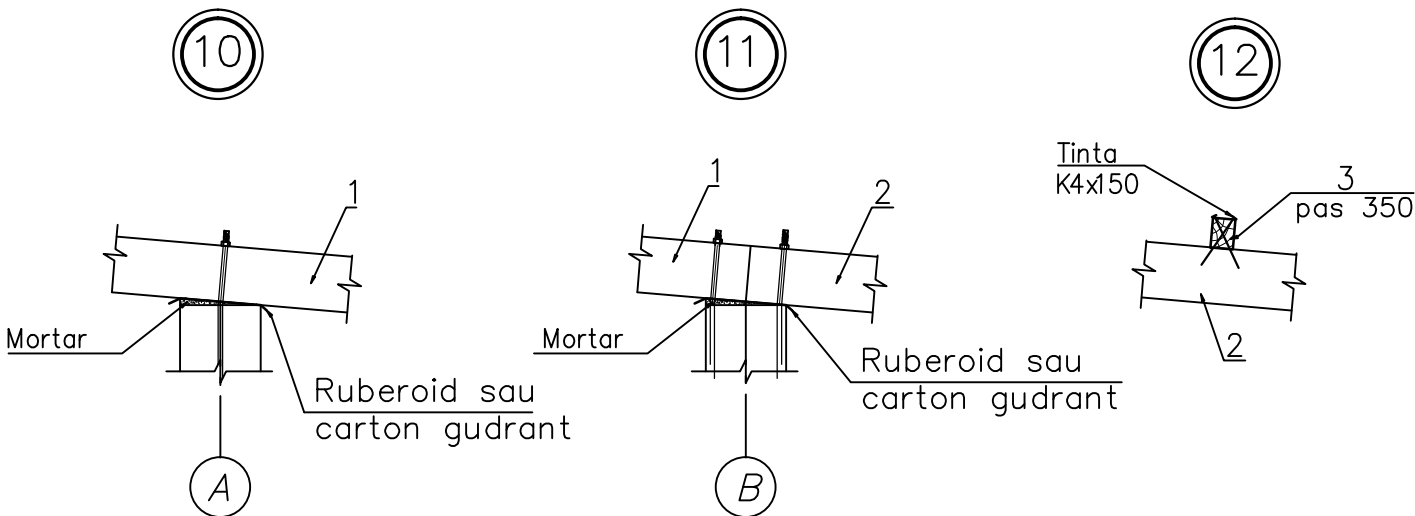


Schema de amplasare a elementelor acoperisului.

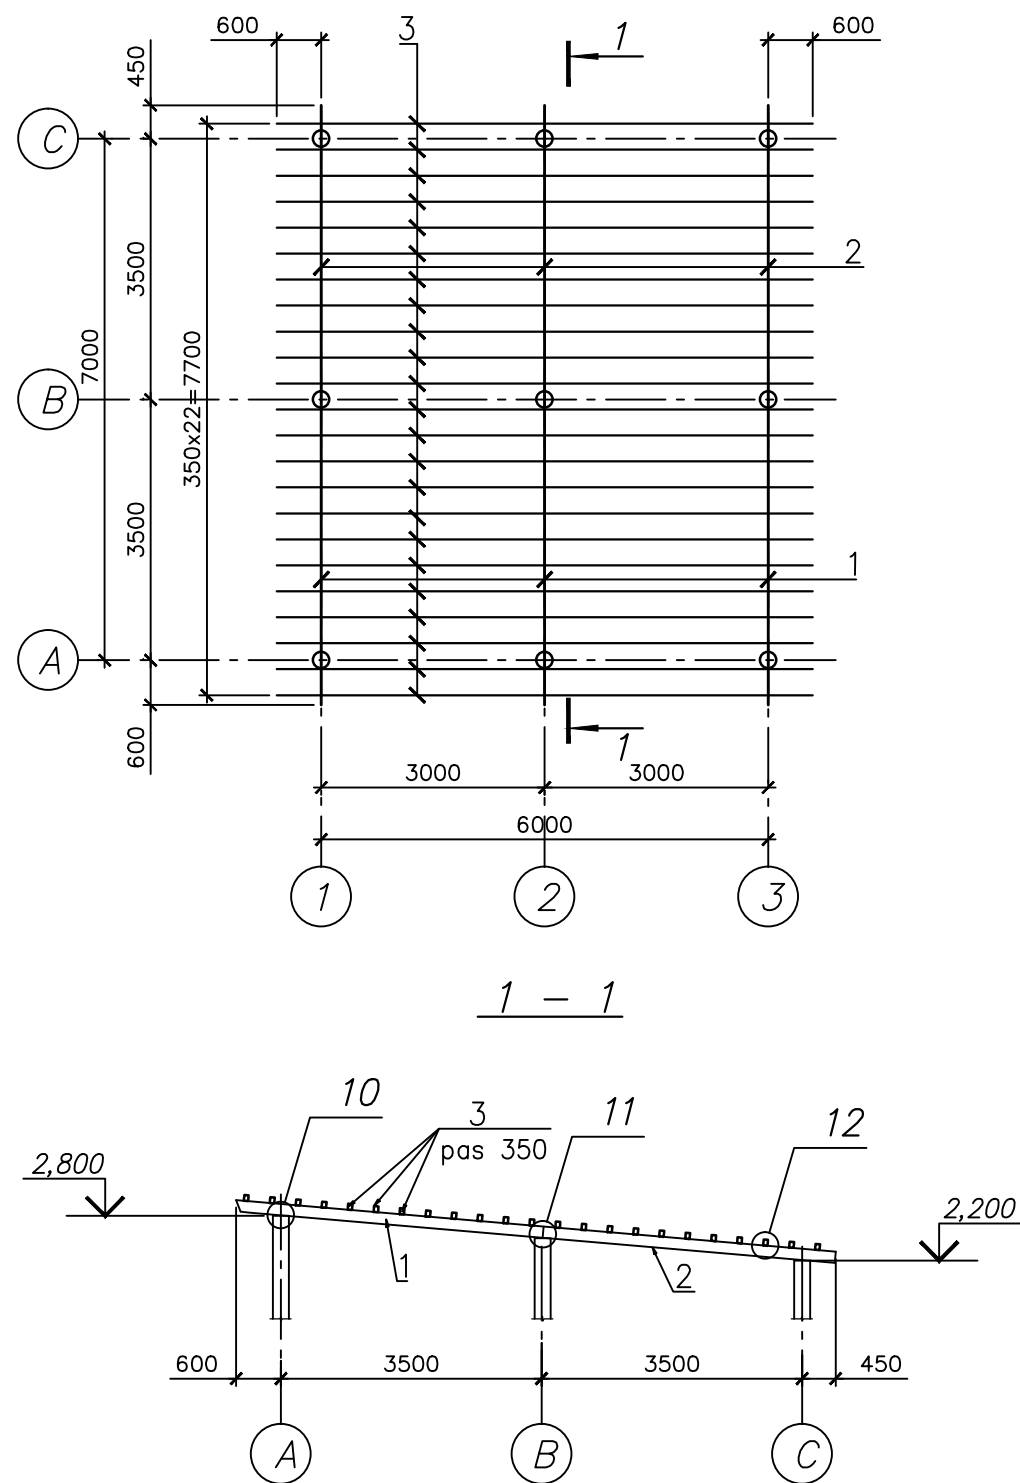

Detaliu de imbinare poz.3

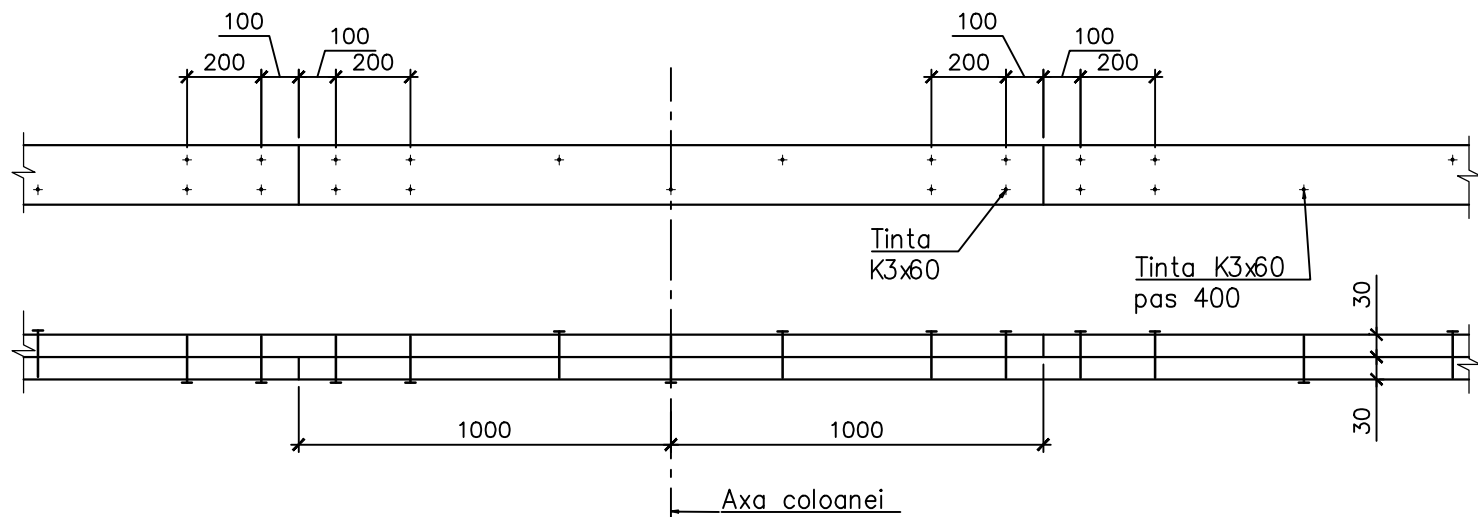

Nota:

1. Foaia data se studiaza impreuna cu f.4.

Specificatia elementelor de acoperire pentru sopron

Marca poz.	Marcare	Denumirea	Cant.	Masa unit. kg.	Nota
1	f.8	Capriori 120x150(h), L=4150	3		0,23m <sup>3</sup>
2	— 77 —	Capriori 120x150(h), L=4000	3		0,22m <sup>3</sup>
3	— 77 —	Grinda 2x30x80(h), m.l.	304,0		0,73m <sup>3</sup>
			Total: 1,17m <sup>3</sup>		

						0610/2021				
						Pavilion pentru copii la gradinite subordonate DETS sectorului Buiucani mun.Chisinau				
Sch.	Cant.	Foaia	N doc.	Semn.	Data					
						Sopron parasolar-tip-1		Etapa	Foaia	Foi
								S.P.	8	
AŞP		Sava I.			10.21	Schema de amplasare a elementelor acoperisului. Nod 10...12.		SRL"PROI-DEVI" mun.Chisinau		
Sp.princ.		Svet I			"					