


False ceiling

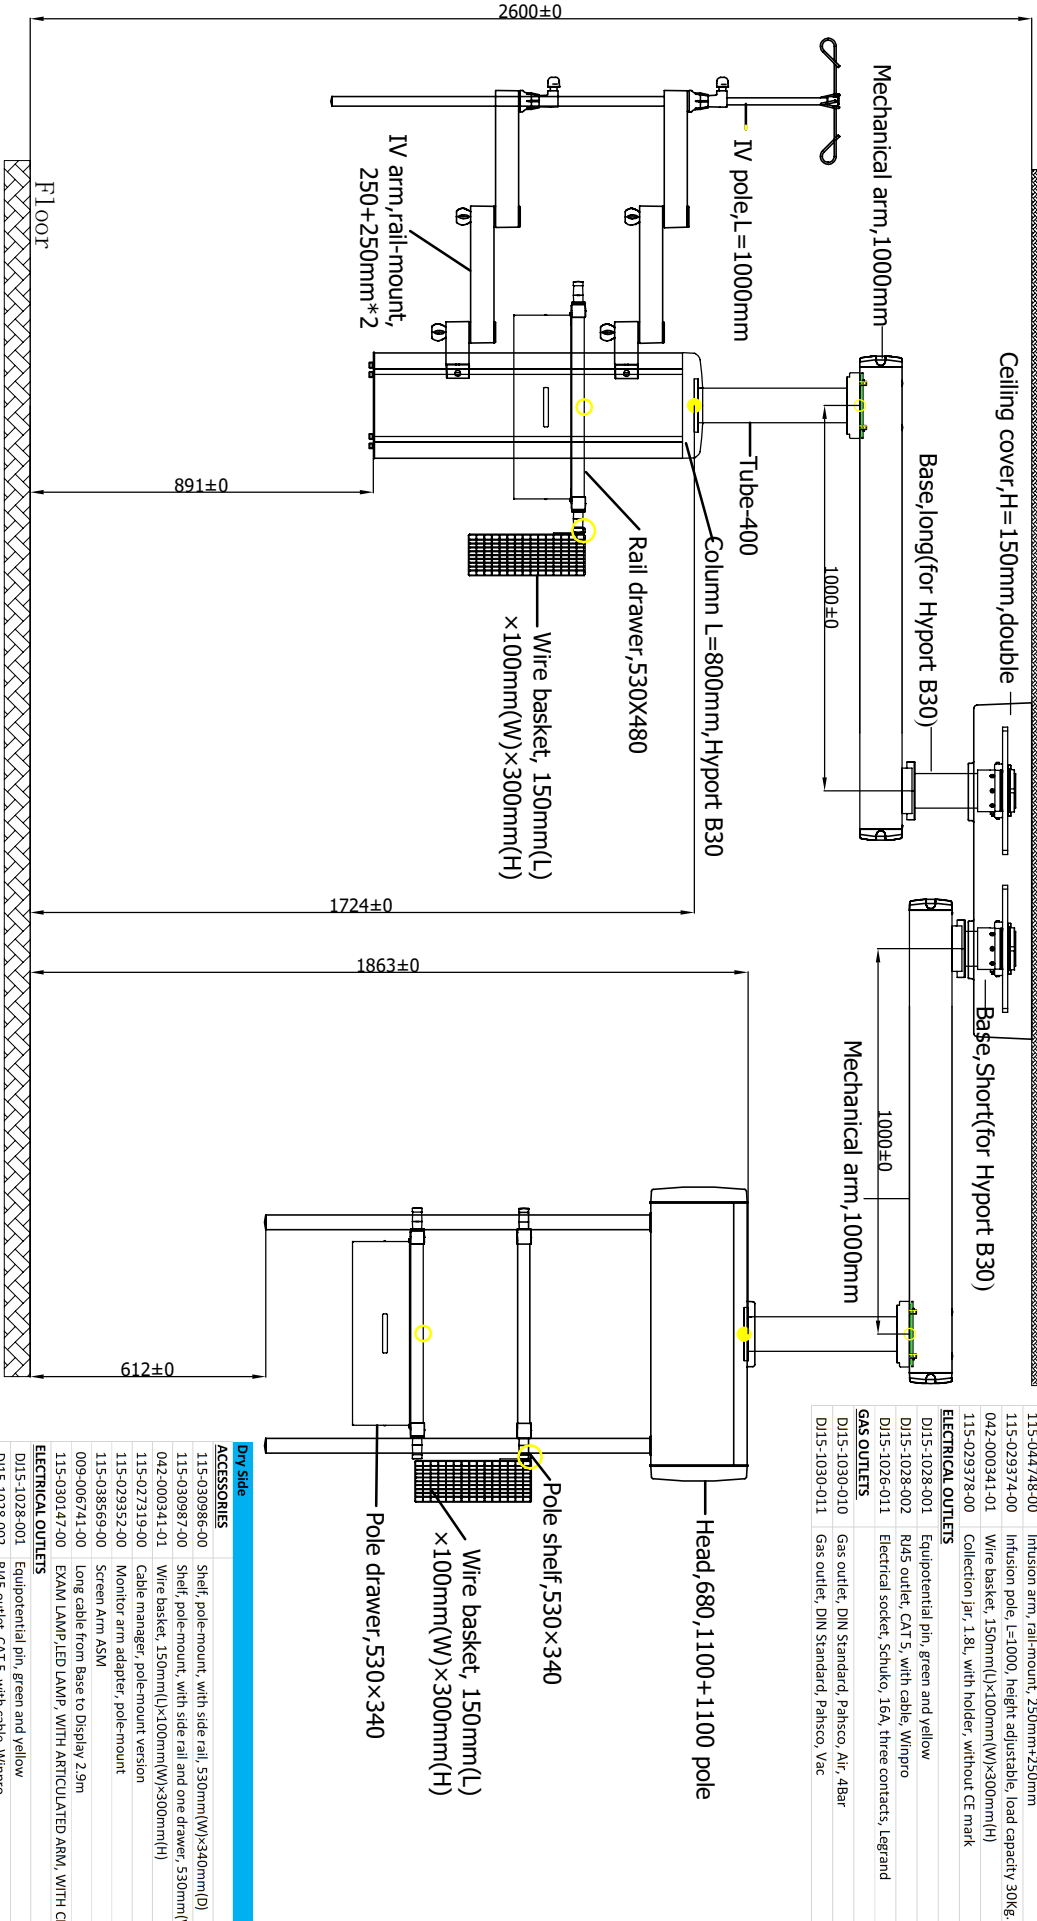

1. The layout of the electrical sockets and gas outlets is decided by Mindray according to certain rules
2. If you have special requirement about the layout please inform Mindray
3. The List of the electrical sockets and gas outlets is as below:

机密: 此图及其全部知识产权(含著作权) 归南京迈瑞生物医疗电子有限公司所有。未经南京迈瑞生物医疗电子有限公司预先书面许可, 严禁出于任何目的, 对此图的全部或部分内容(包括但不限于图中信息、数据、运算结果等) 使用、拷贝或复制。

CONFIDENTIAL DISCLOSURE: This set of drawing(s) and all it's intellectual property rights (including copyright) subsisting herein are property of Nanjing Mindray Bio-medical Electronics Co., Ltd. No use, copies or reproductions should be made of this drawing or any part(s) thereof for whatever purpose nor shall any information, data, calculations, or other contents contained in this drawing be disseminated without prior written permission of Nanjing Mindray Bio-medical Electronics Co., Ltd

APPROVALS		DATE	TITLE	
DESIGN	VIRA TANG	2021-04-15	HypoPort B30 VP D-Column for ICU	
CHECK			MINDRAY	
CHECK			DWG NO.	
CHECK			MATERIAL	
R & D			SCALE	ATTR.
CHIEF ENG.			PROJECTION	SIZE A3 SHEET 1 OF 1