


Model sectii gard LT Dacia

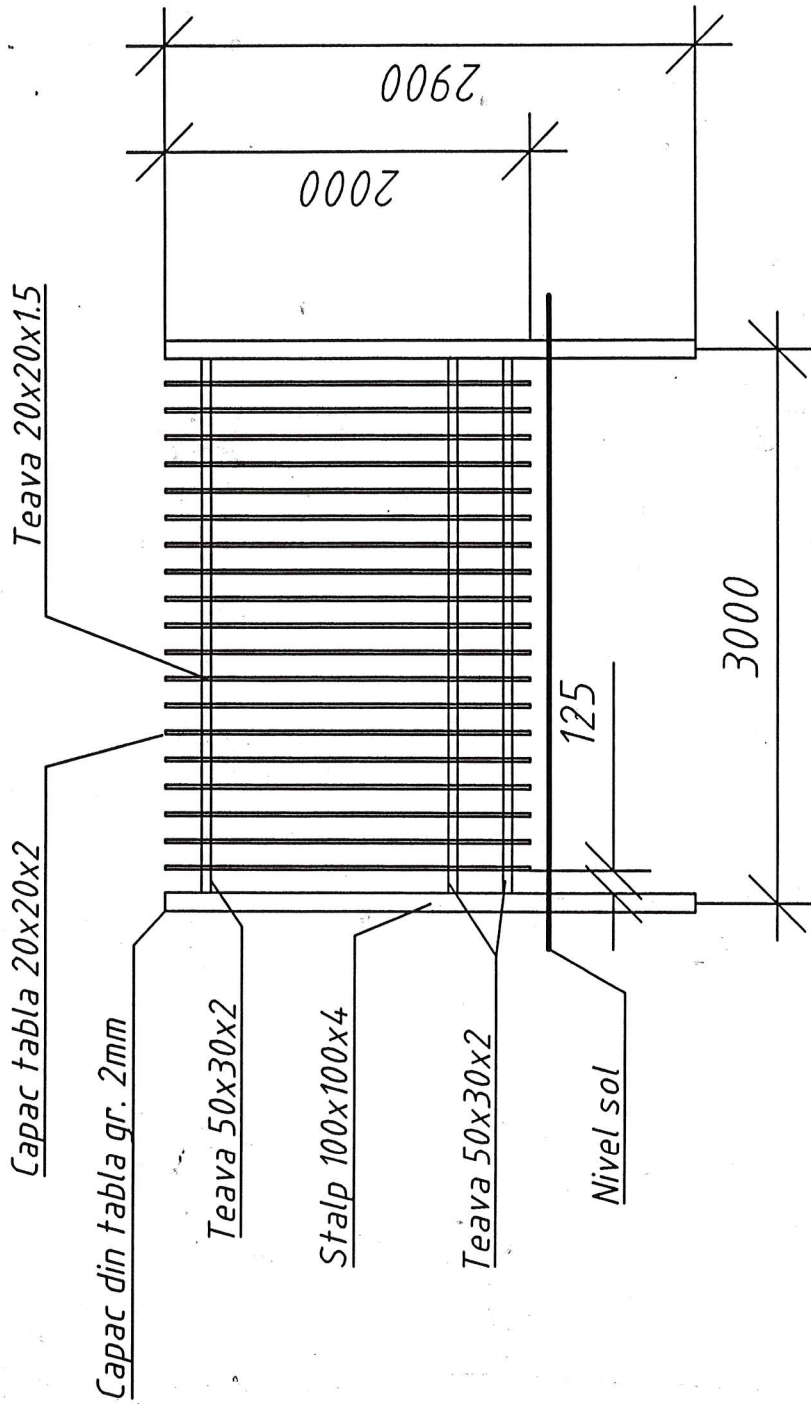

Nota: Inainte de inceperea lucrarilor si debitarii pieselor metalice, se vor releva dimensiunile reale din teren si se vor efectua corectiile necesare

Aprobat: _____

